





0m 1 2 3 4 5 6 7 8 9 10 11 12 13 14 15 16 17 18 19 20 21 22 23 24 25 26 27 28 29 30 31 32 33 34 35 36 37m

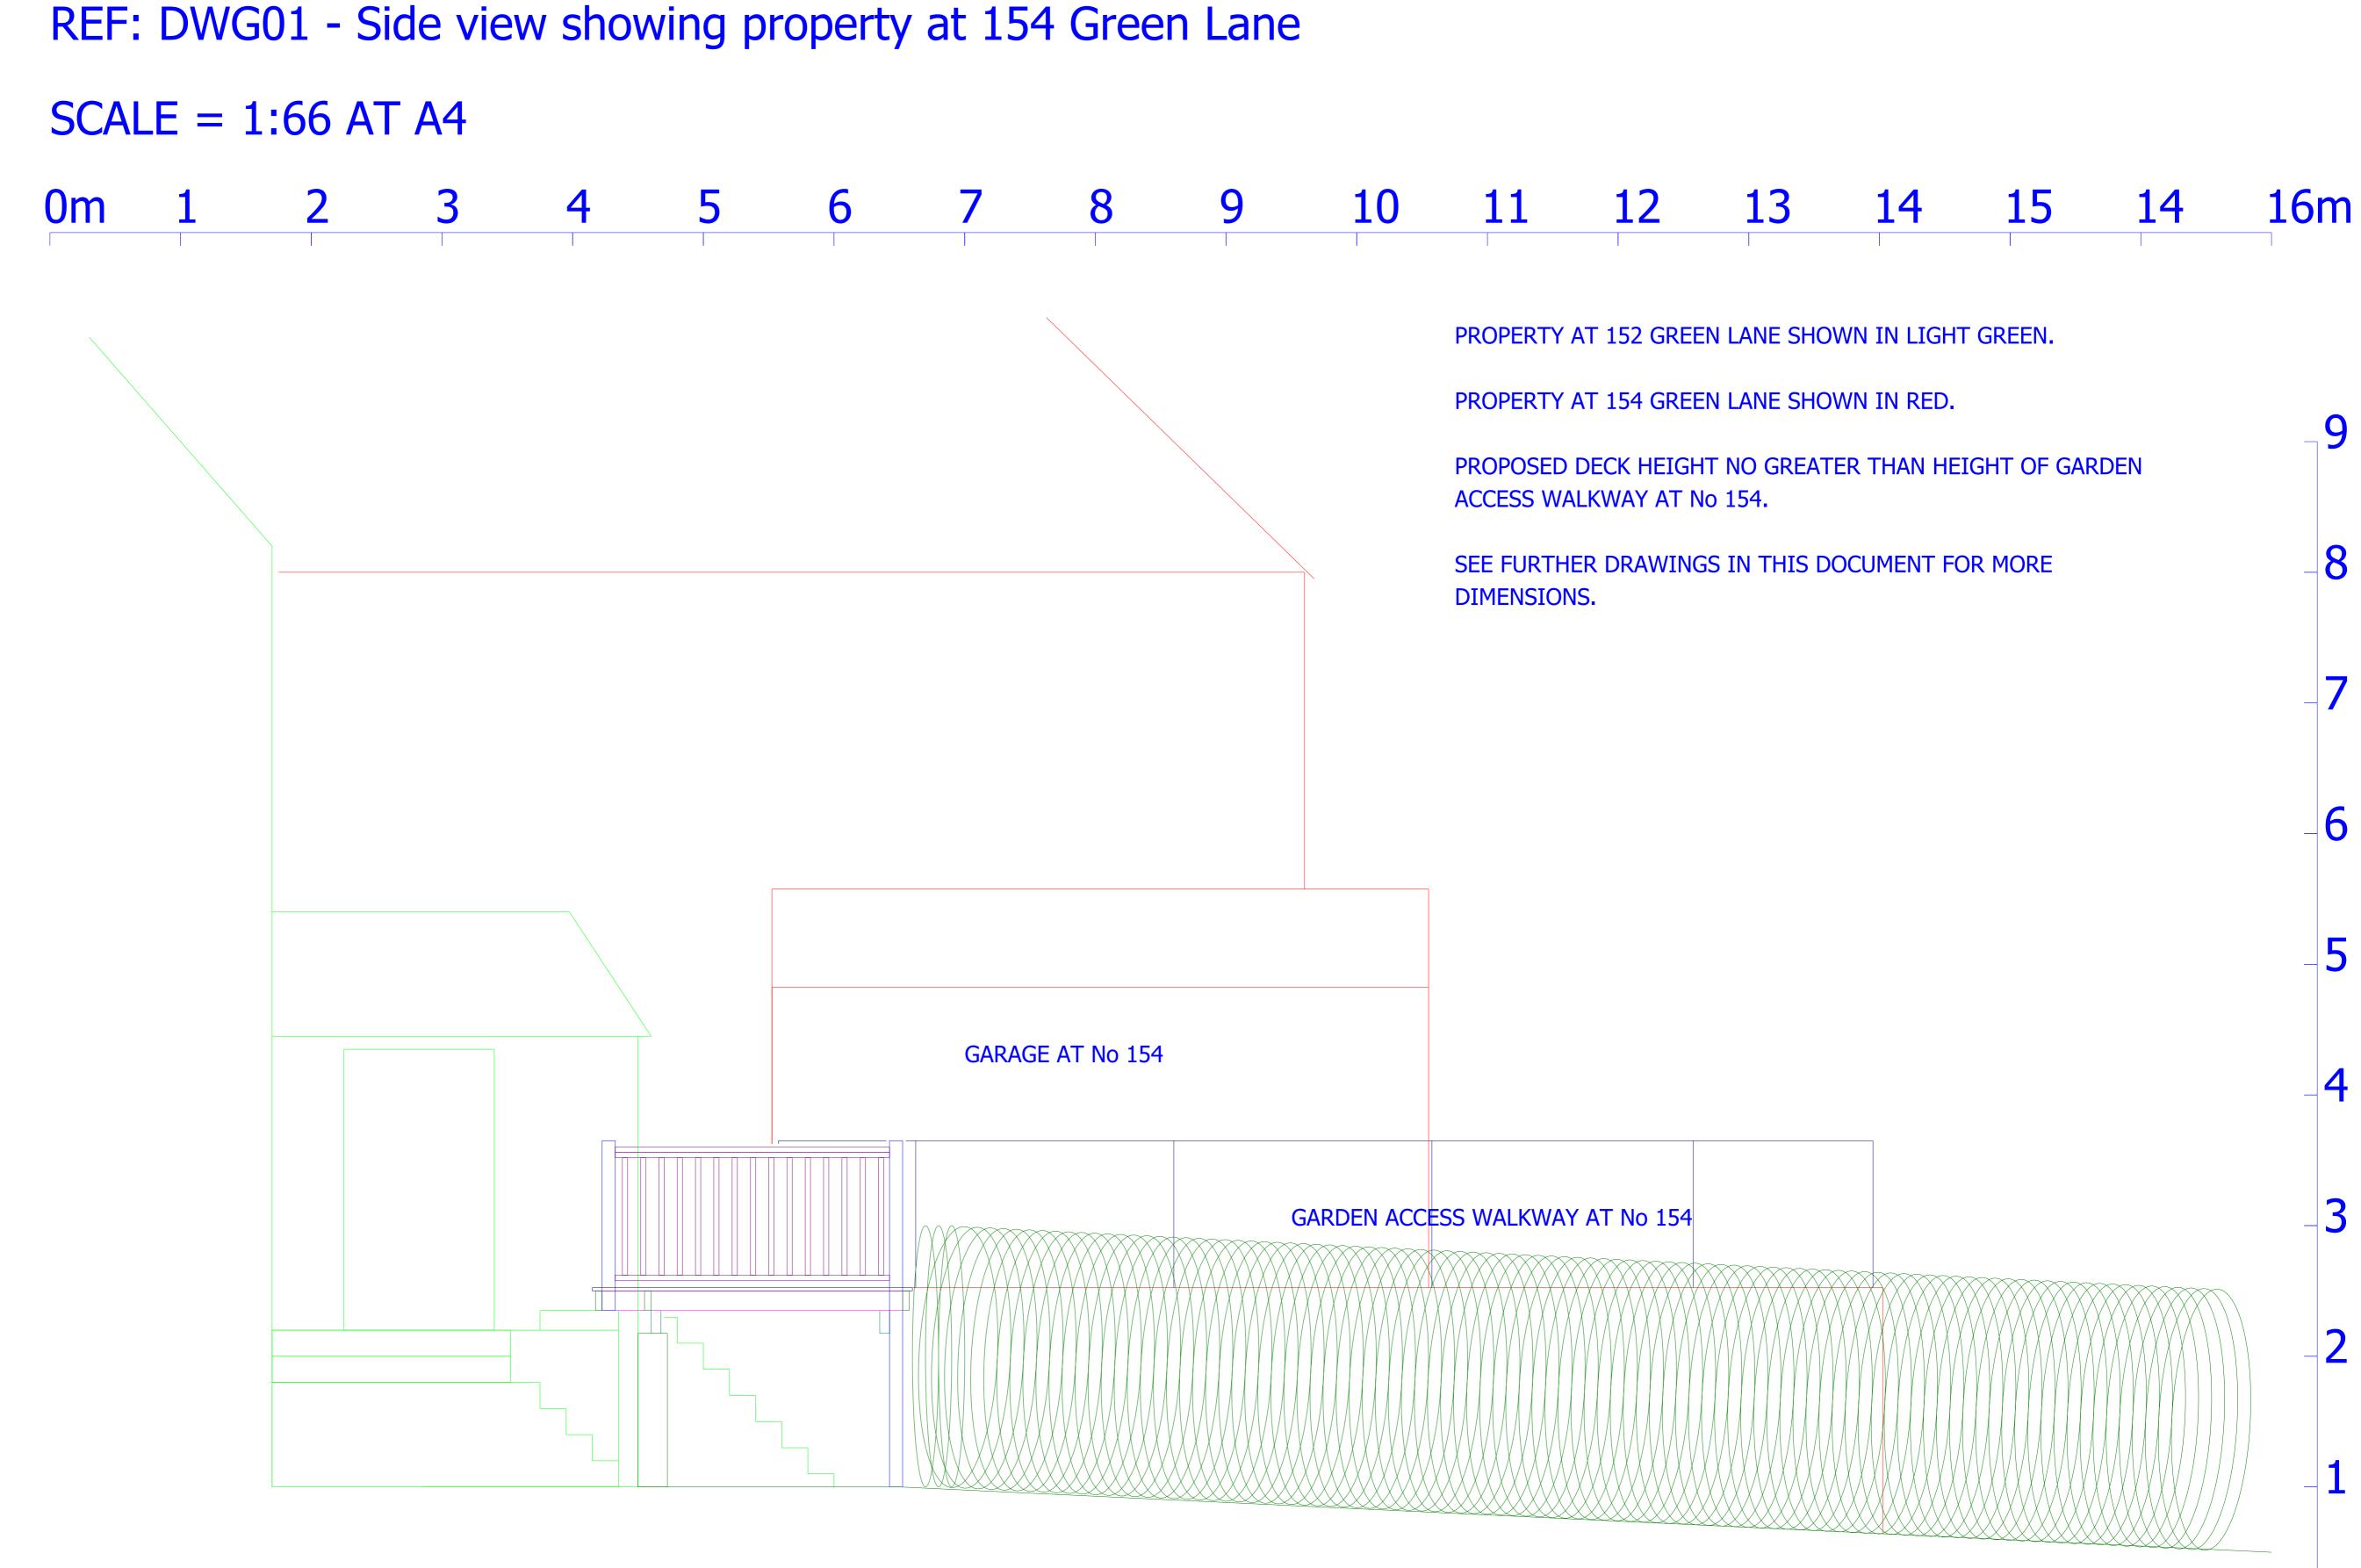



m

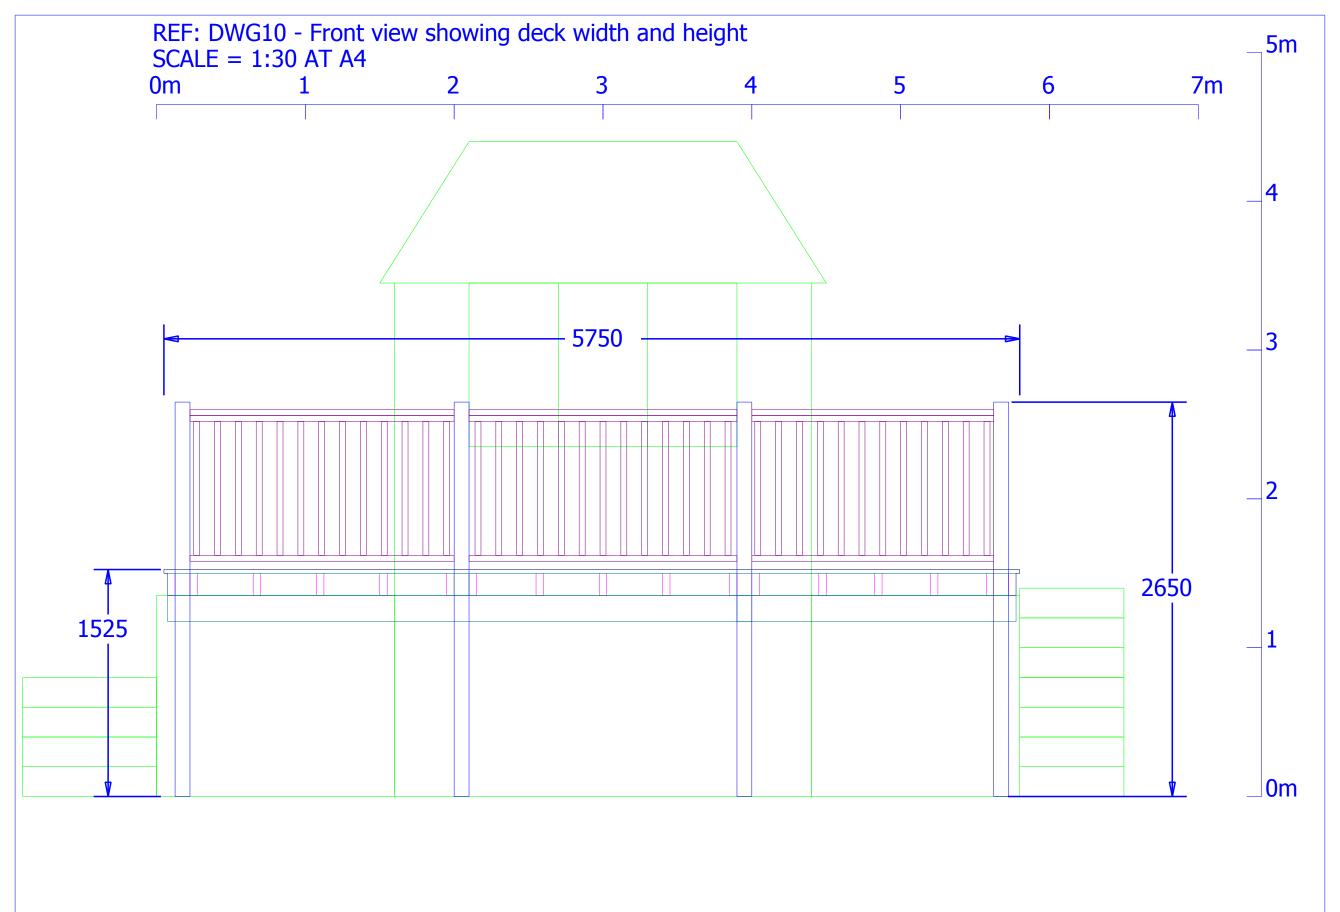


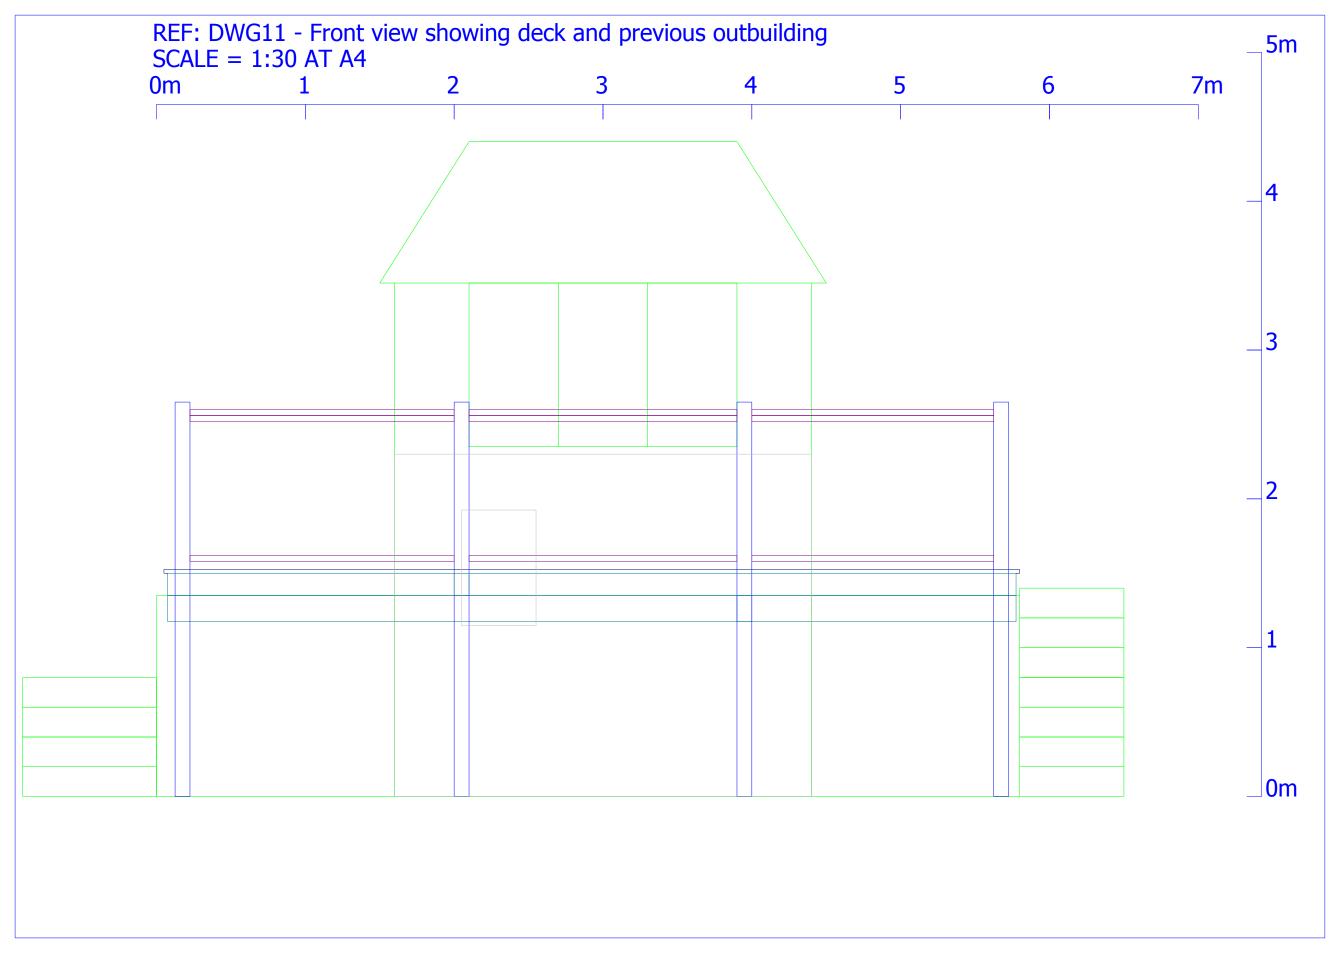


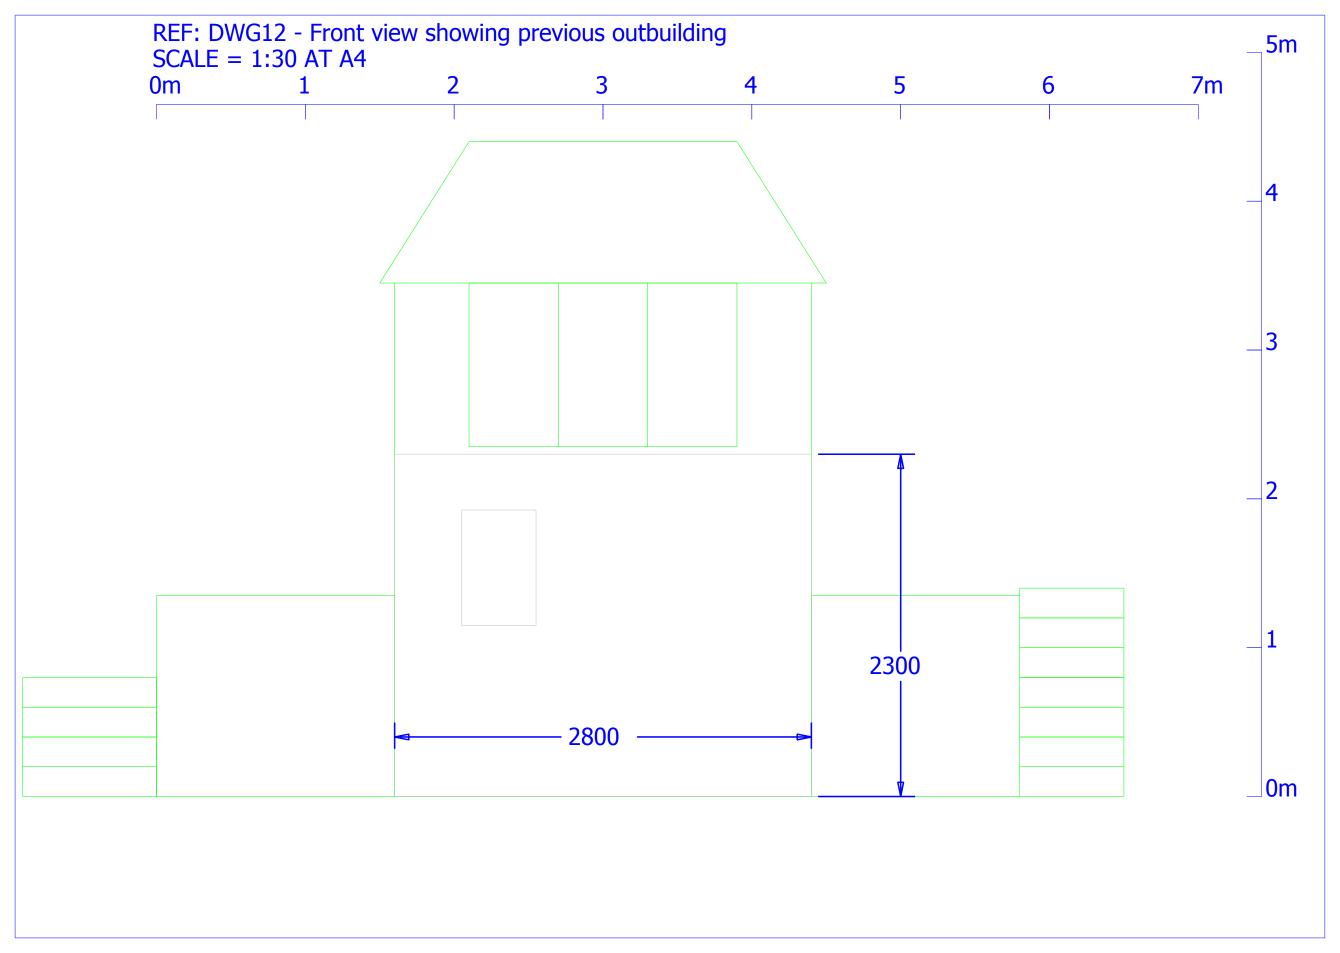


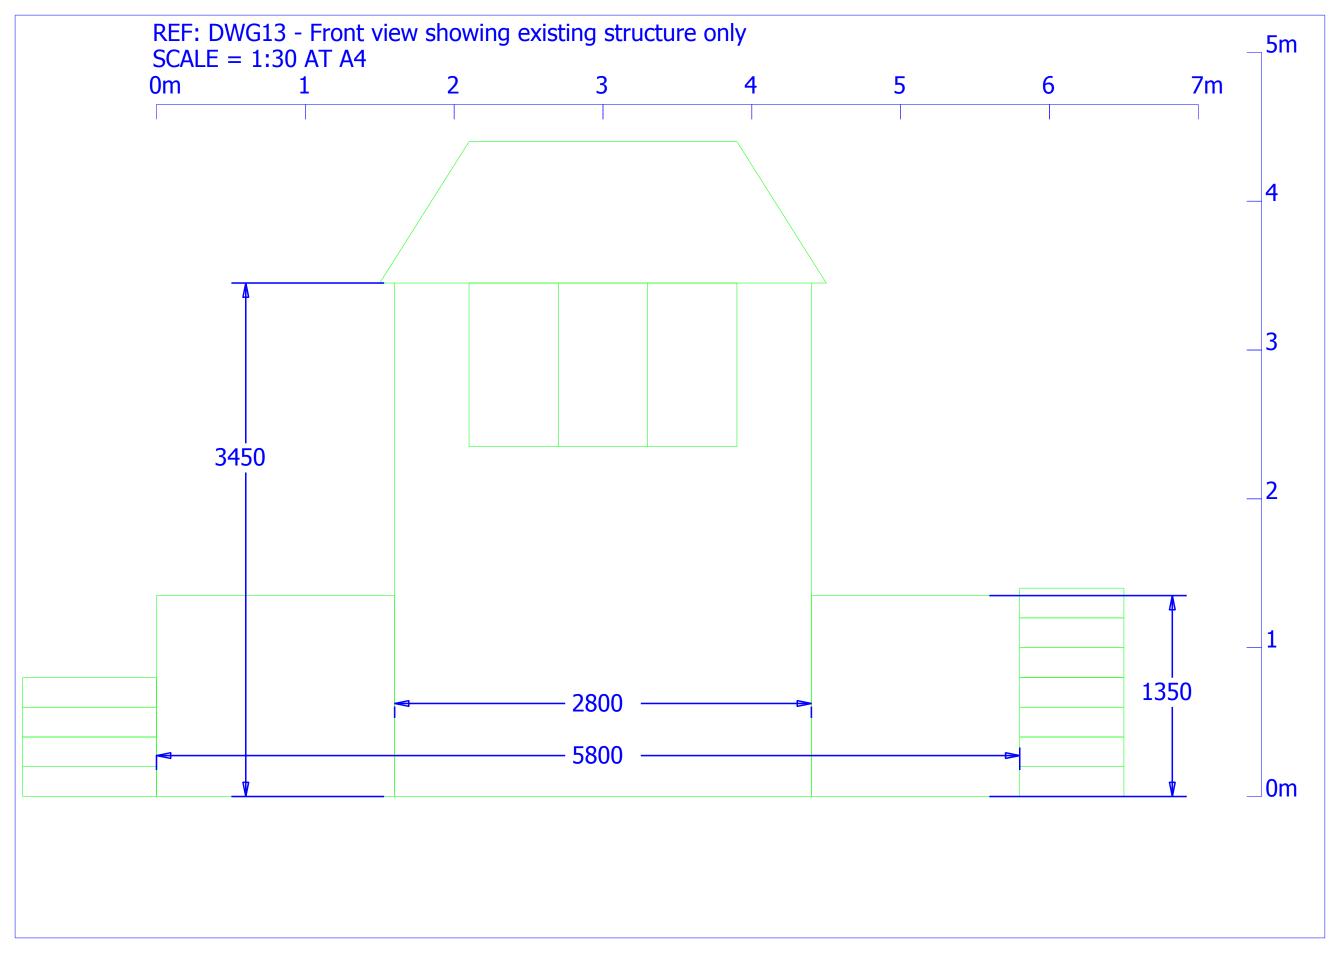

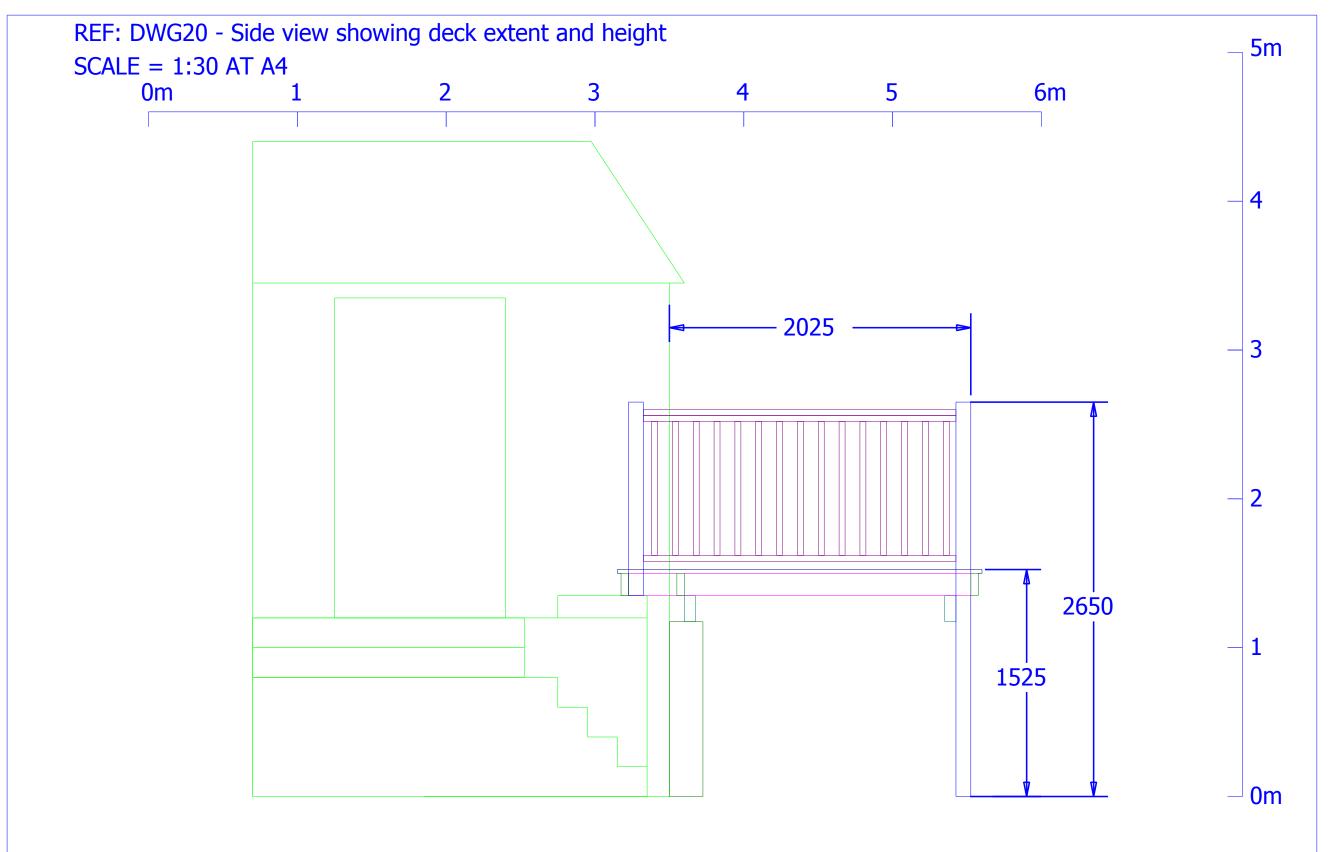

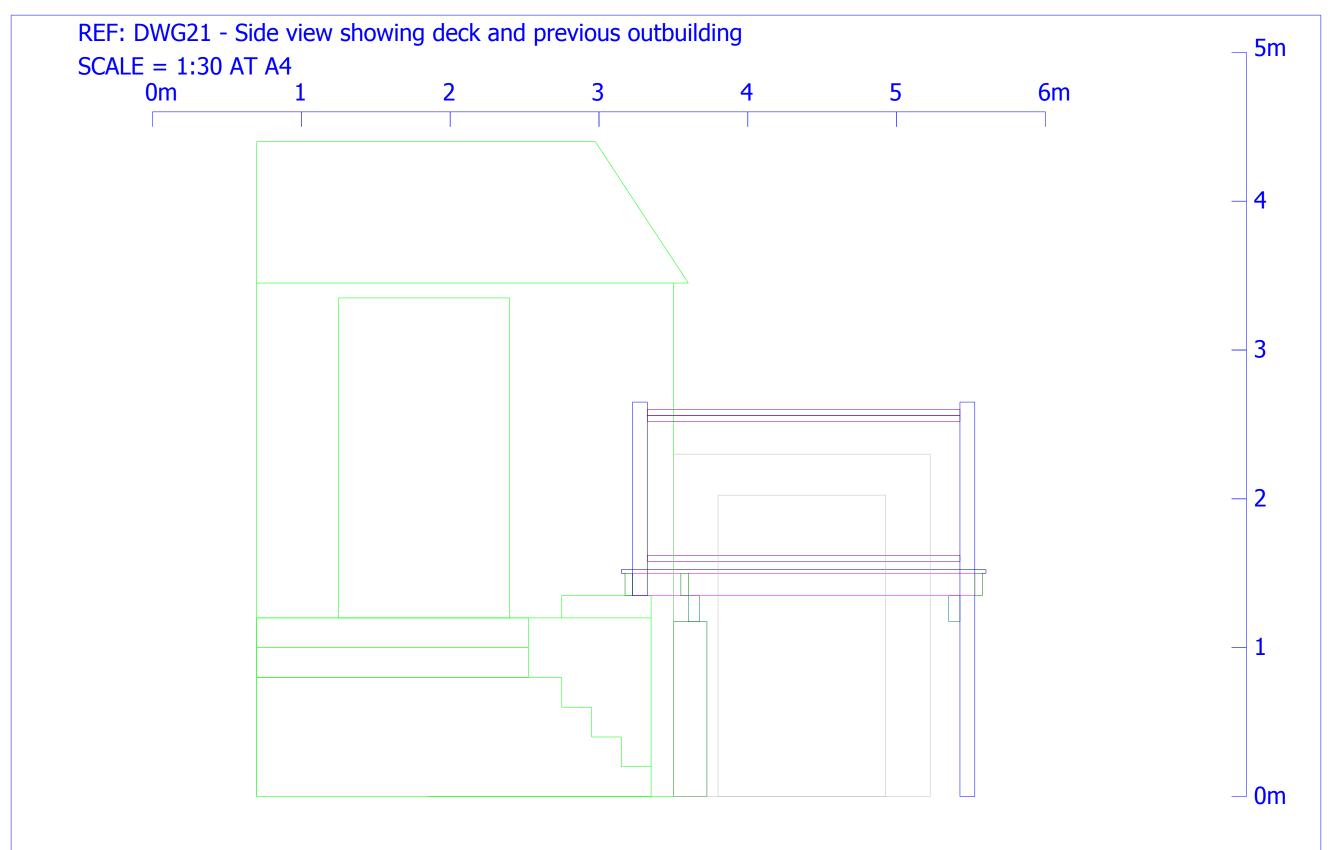


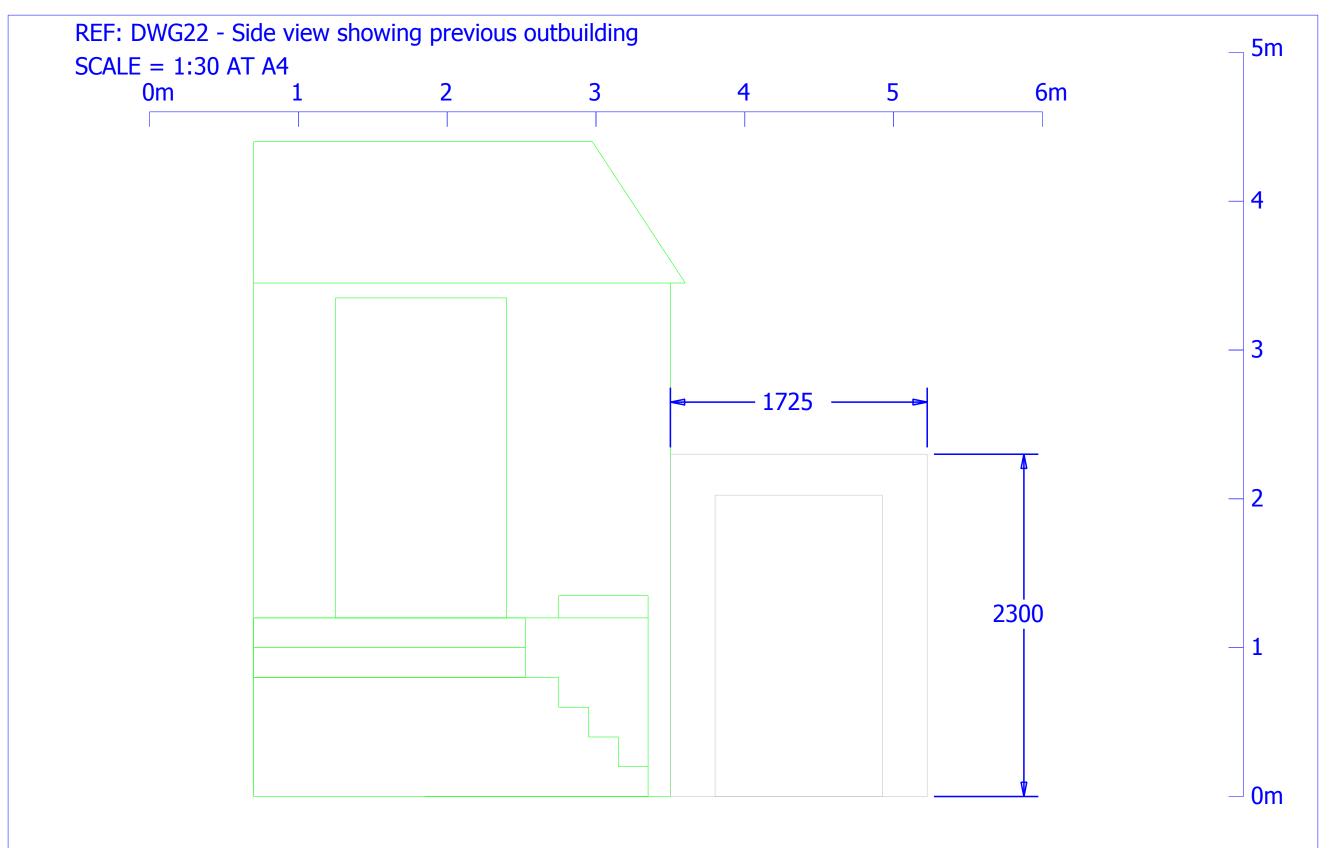

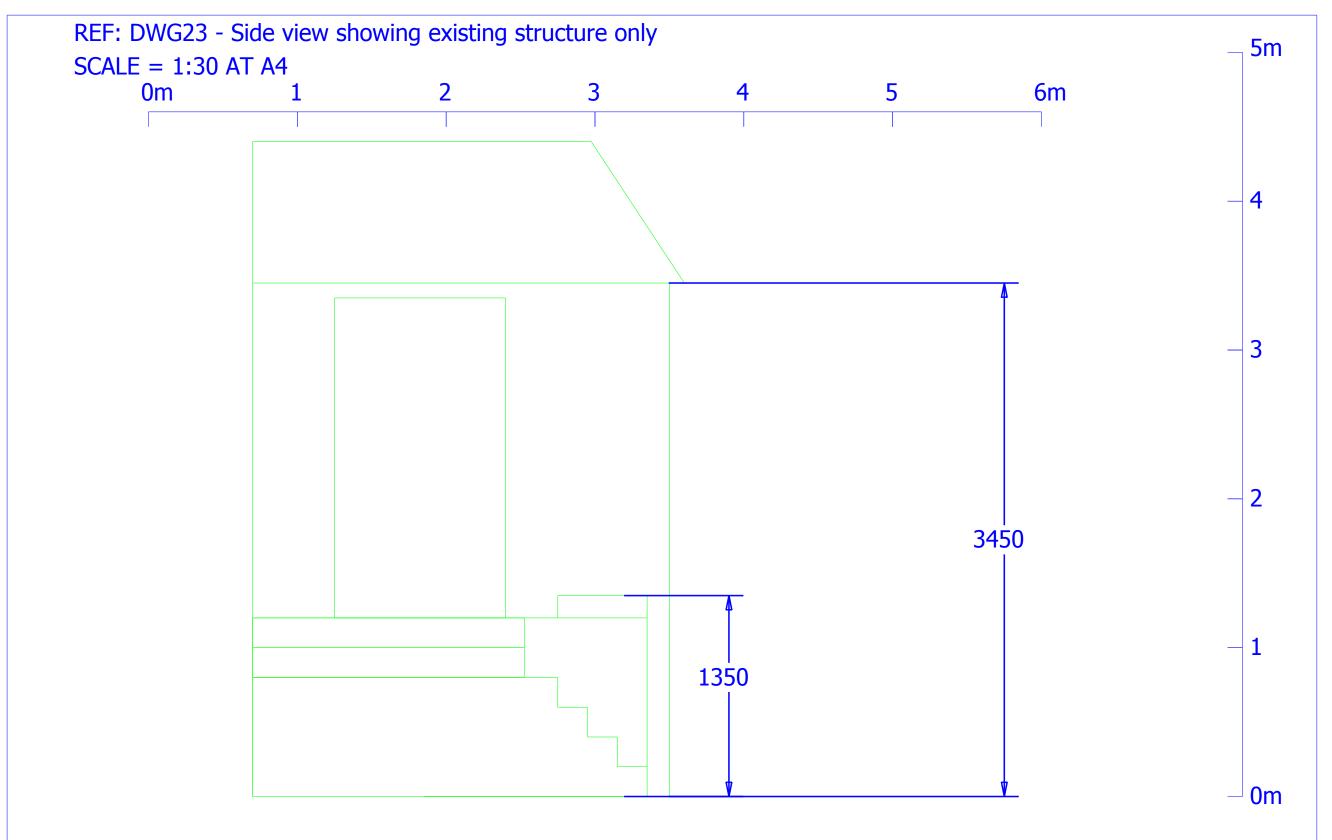

REF: DWG30 - Top view showing deck shape and area

SCALE = 1:30 AT A4

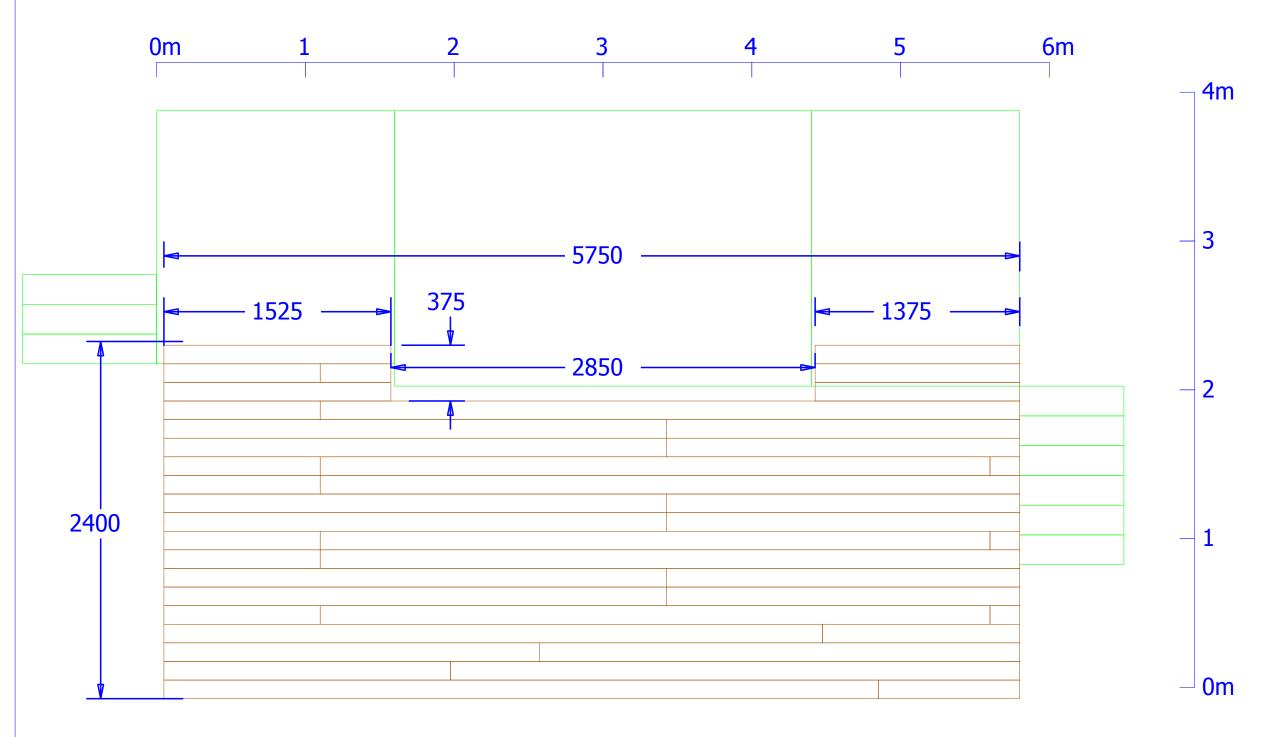

REF: DGW31 - Top view showing previous outbuilding

SCALE = 1:30 AT A4

