

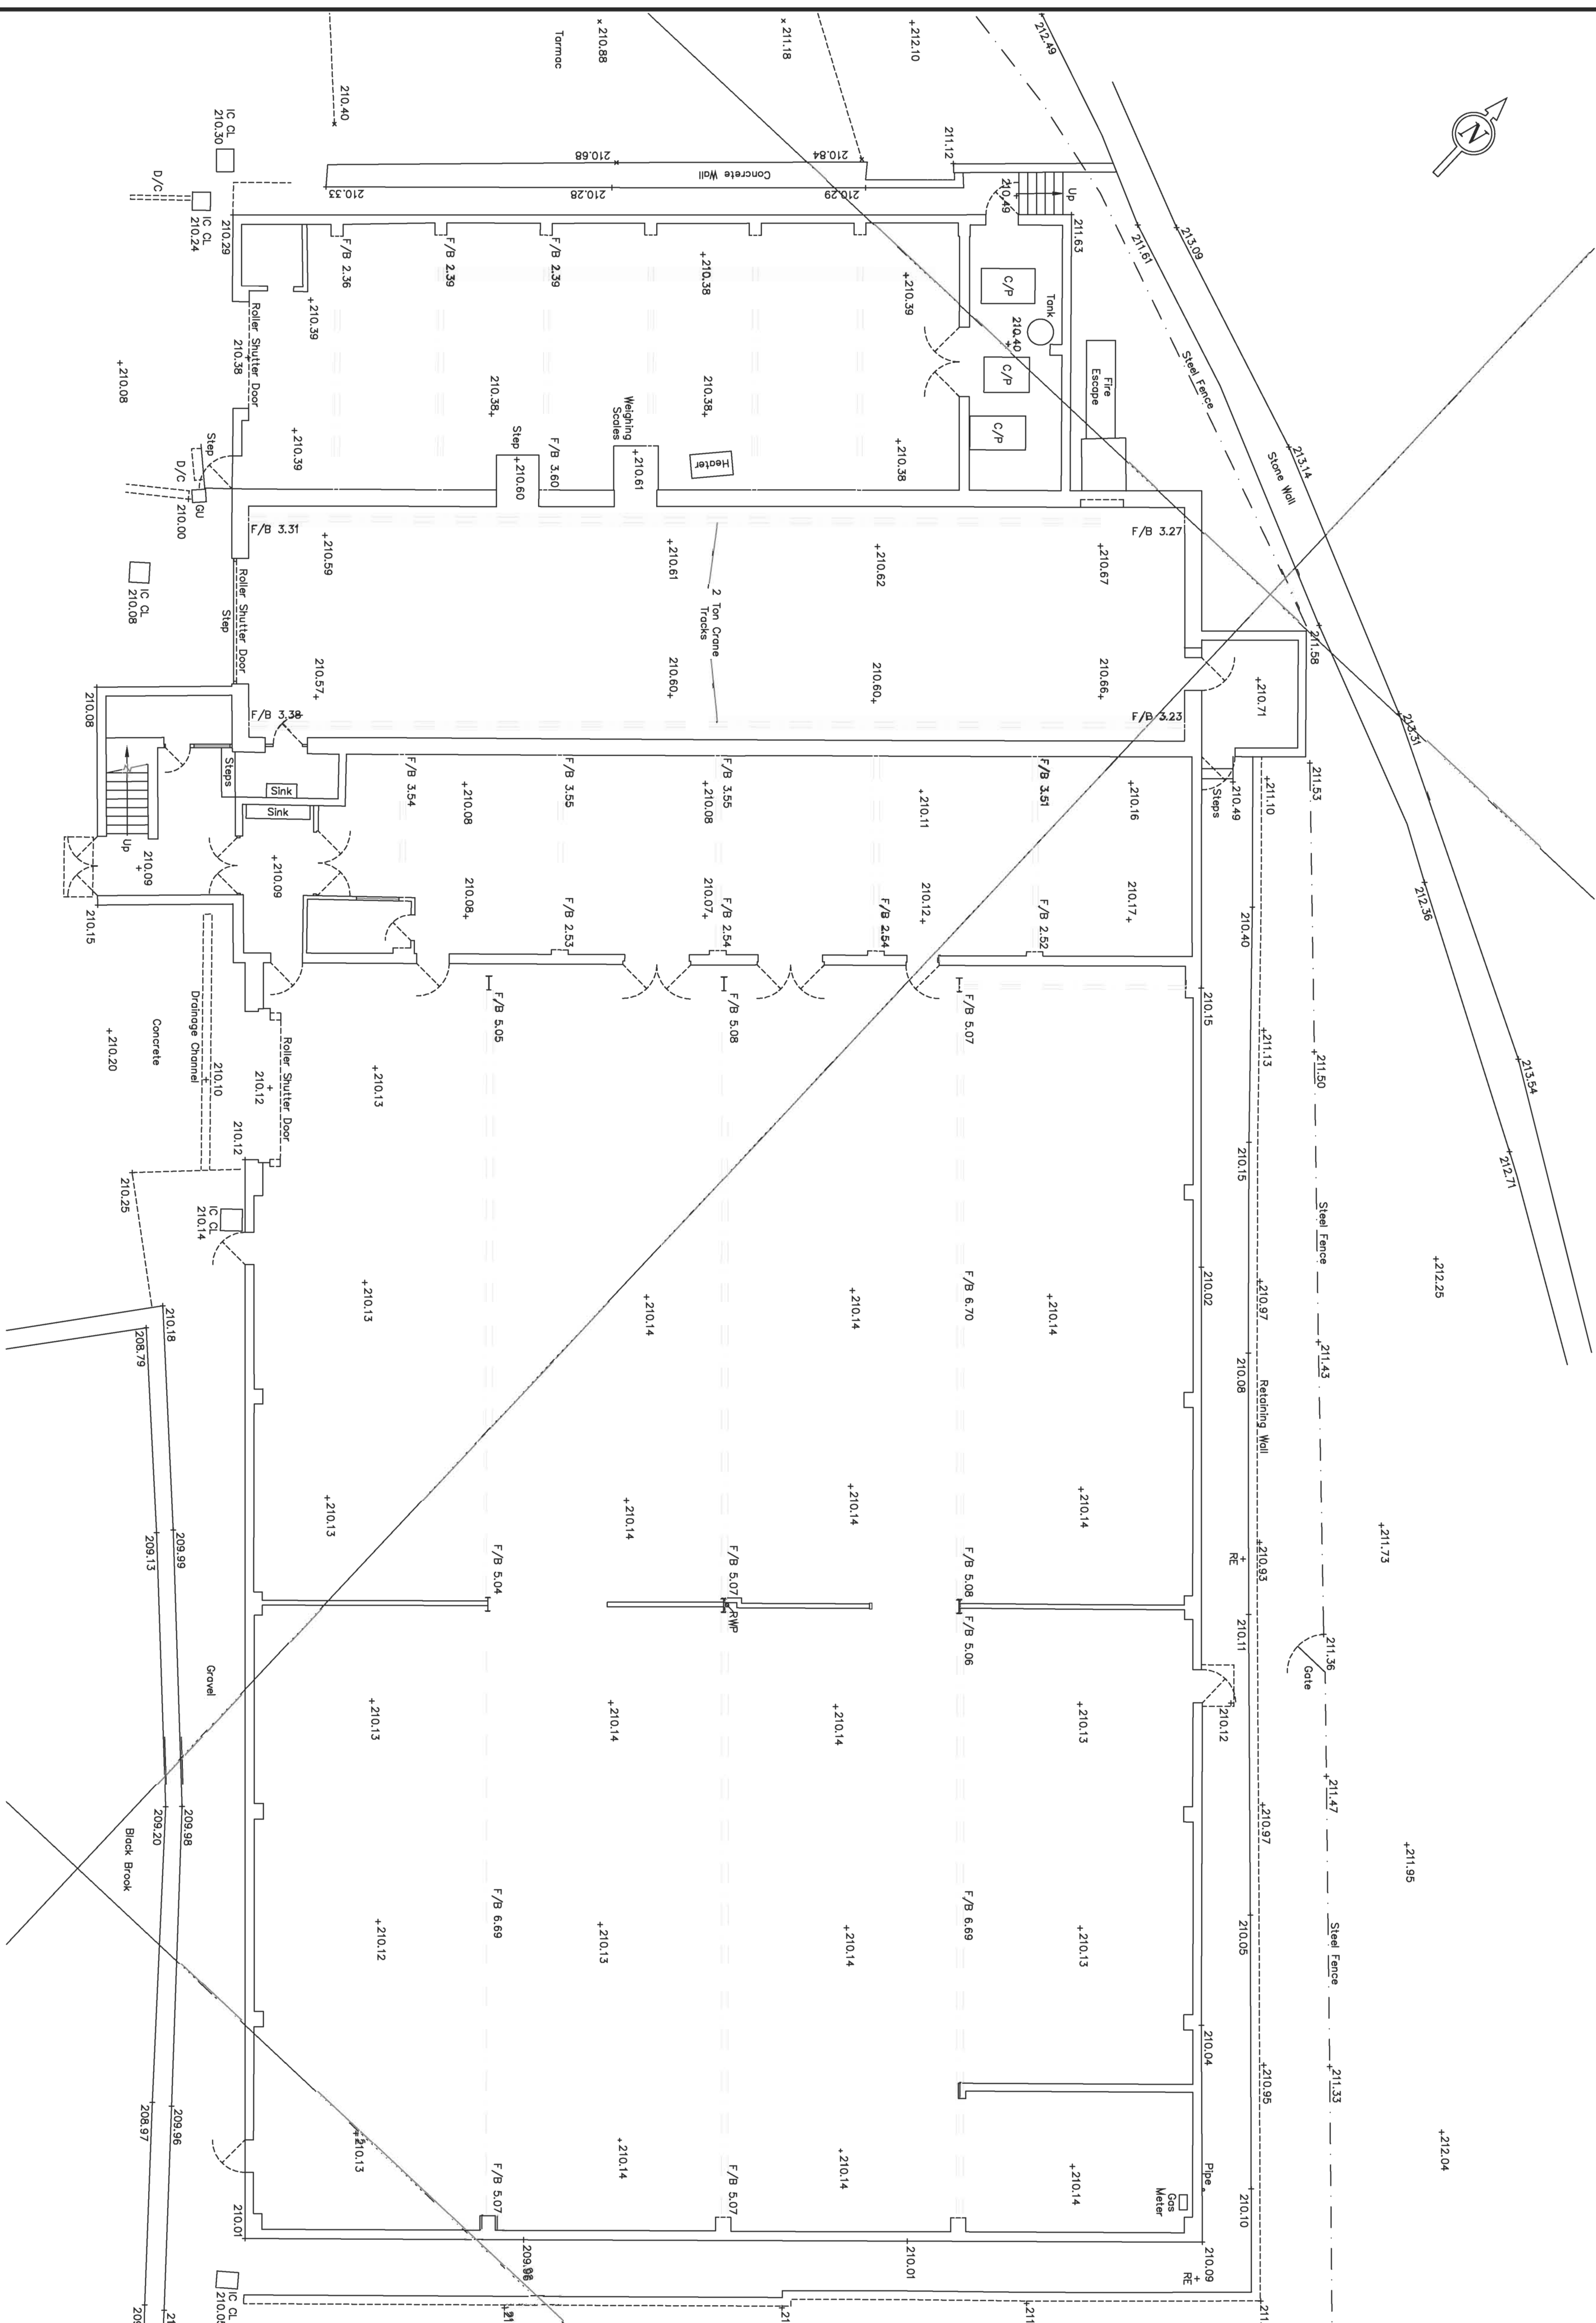
Notes

KEY

Grid - Ordnance Survey Datum

Datum	-	Ordnance Survey Bench mark 210.66m
-------	---	------------------------------------

ABBREVIATIONS

[illegible]

Roy Gartside
Land Surveys
Derwyn, Station Road,
Valley, Anglesey,
Ynys Môn, LL65 3EL.

Telephone 01407 742441
Mobile 07795 825896
E-mail: landsurveys@btinternet.com

Kelsa Truck Products Ltd
Bowdenhay Mill
Bowden Lane
Chapel-en-le-Frith
High Peak SK23 0JQ

Ground Floor Survey - Block A
Bowdenhay Mill
Bowden Lane
Chapel en le Frith
High Peak SK23 0UQ

Survived	RG	Drawn	RG	
Dwg Chk.	RG	Date	Apr 2009	
Scale	1:100 @ A1	Project	1470	Status
		Level Datum	OSBM value 210.6m	
Drawing No	386-04			Rev 0