


#### notes

1. Refer to figured dimensions, do not scale.
2. If in doubt refer to the Architect before work starts
3. All dimensions are to be checked on site
4. The Architects disclaim responsibility for variations from this drawing made without their written consent
5. Please ensure that there have been no additional revisions to this drawing before starting work.

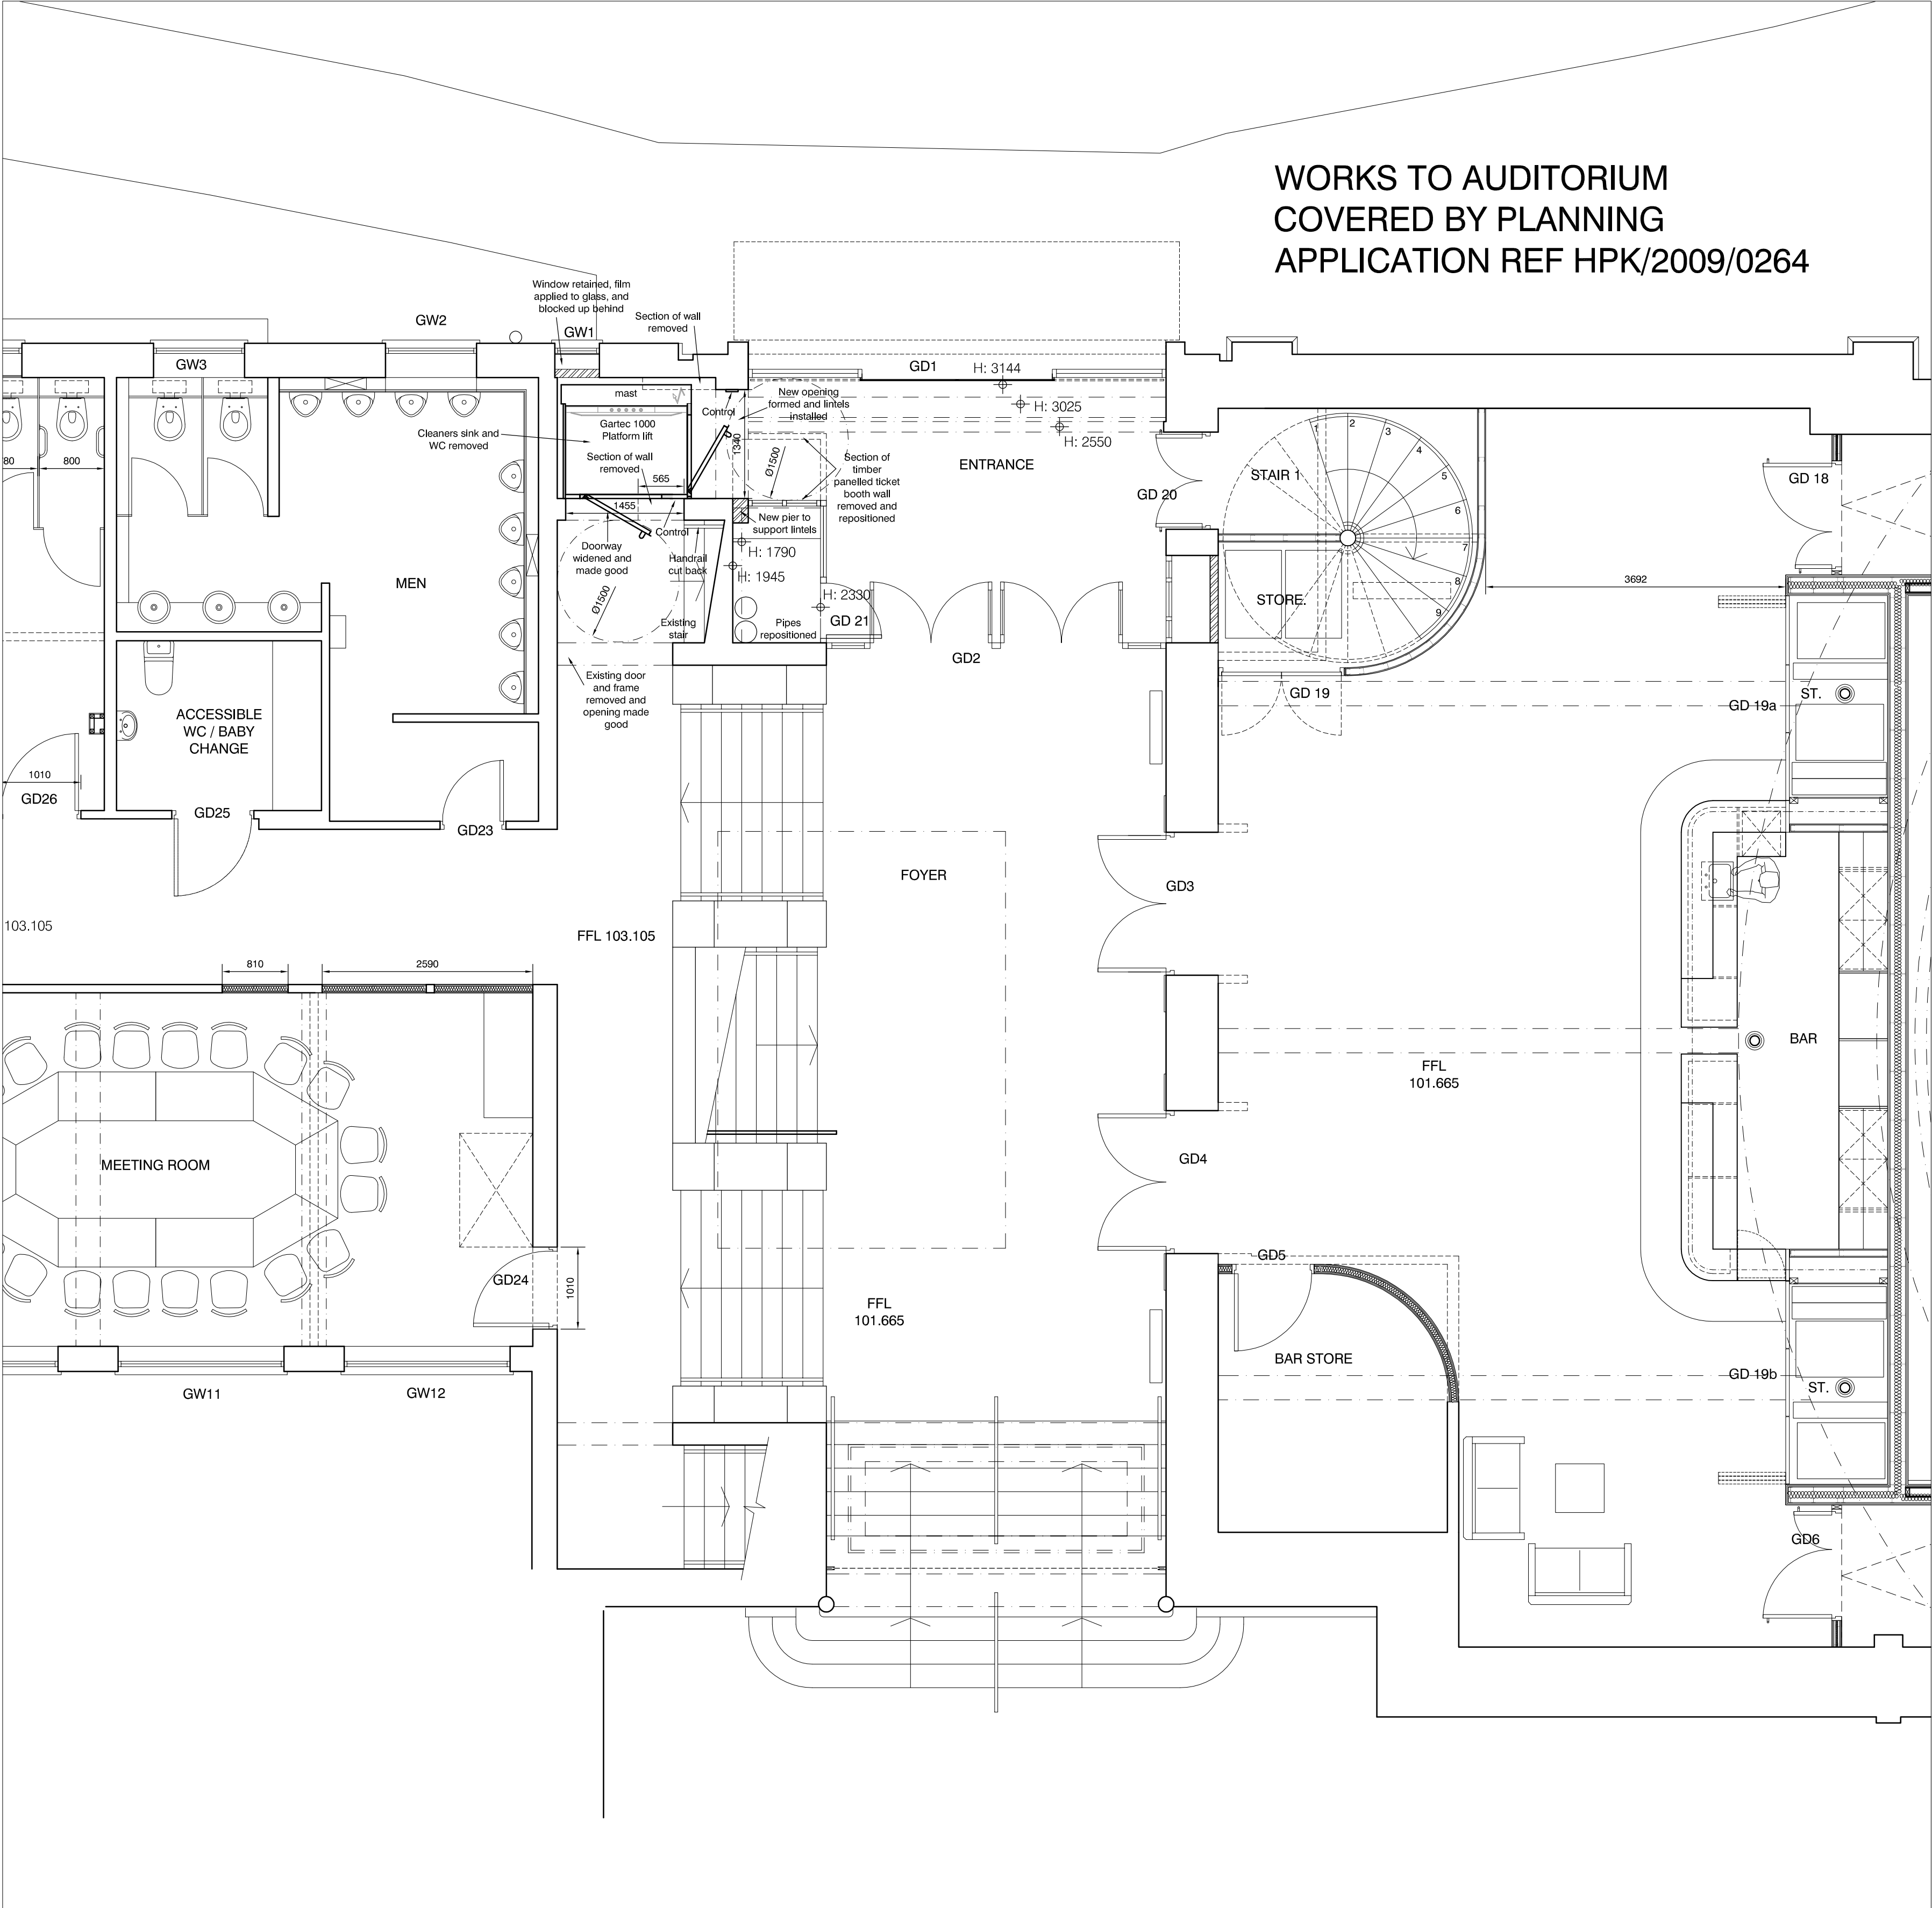

#### revisions

client	High Peak Borough Council
job	Pavilion Gardens Phase 1 Pavilion Arts Centre: Paxton Suite
drawing	Proposed Lift Installation Proposed Street & Balcony Level
scale	1:50@A1
date	04.11.09
no.	08027(LIFT)06
drawn by	SMH

16 commerce square, the lacemarket, nottingham, ng1 1hs  
Marsh Grochowski is a limited liability partnership.

t: 0115 941 1761  
f: 0115 950 3675

e: office@arcontext.com  
w: www.marsh-grochowski.com

marshgrochowski  
architects