


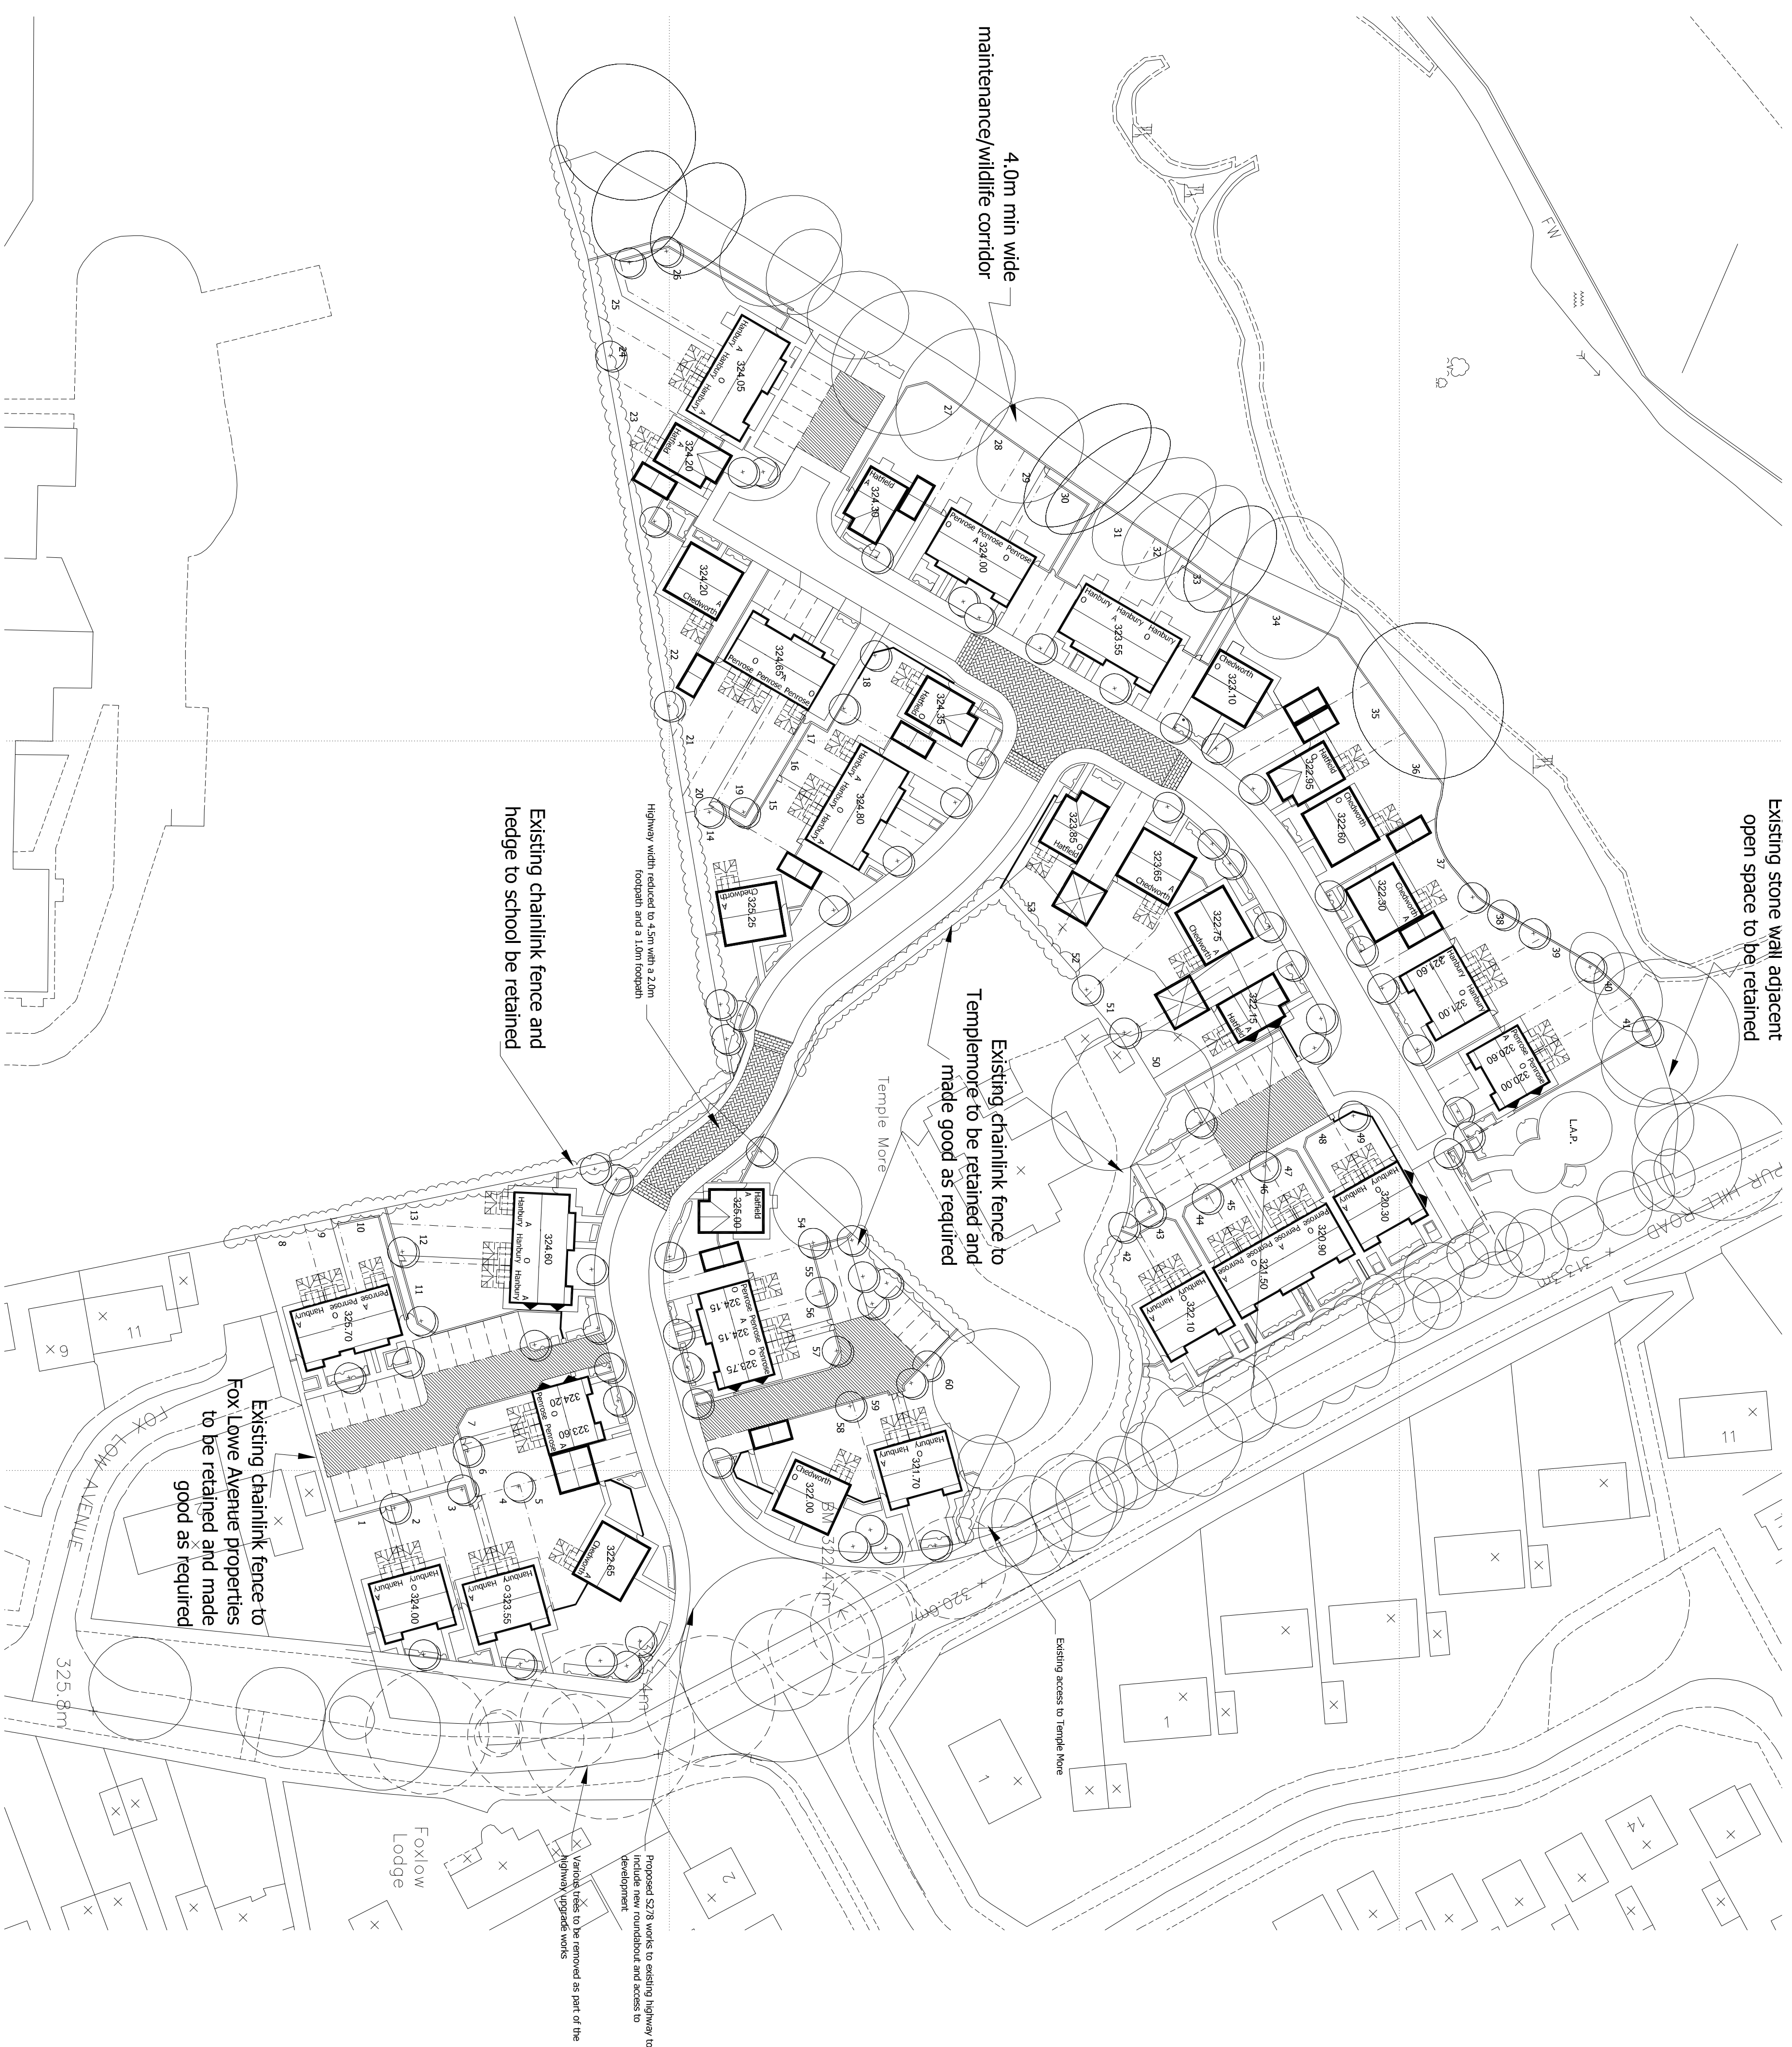




Harbour Hill Road, BUXTON

[illegible]

KEY:

	1.8 m SCREEN WALL (REFER TO 596-GD-02)
	1.8 m SCREEN FENCE (REFER TO TSP-01)
	0.9m POST & RAIL FENCE (PRE-01)
	750mm KNEE RAIL DETAIL (REFER TO KR-01)
	OPTIONAL GATE WINDOWS - REFER TO HOUSE TYPE DRAWINGS

- 1) **NOTES:**
- 2) All block/sketchprints to be checked by the Client
- 3) All boundaries to be checked against title by the Client
- 4) All existing buildings, walls, fences, etc. to be checked against the title
- 5) All existing trees, etc. to be checked against the title
- 6) All boundaries to be checked against title by the Client
- 7) All boundaries to be checked against title by the Client

Rev	Date	Revision
C	21-11-99	Optional guide windows indicated
B	09-11-99	Proposed P.T.L. added
A	05-10-99	Mk corrected



PERSIMMON

Persimmon Homes (Merica)
 Persimmon House
 56-62 Middlewich Road
 Sandbach
 Cheshire CW11 1HU

Tel: 01270 750085 Fax: 01270 750039

Persimmon Homes

Project
Harpur Hill Road
BUXTON

Site Layout
DRAFT

Date	September 2009	Drawn TJA	
Scale	1:500 @ A1	Dwg No PH025/03	C

Astle
Planning & Design

Astle Planning & Design Ltd
Old Church Hall
Old Coach Road
Kelsall CW6 6QJ
Tel: 01829 752745
Fax: 0870 705 3356

e-mail: info@astlepd.co.uk

© This drawing is the copyright of Aslie Planning & Design Limited and shall not be altered, copied, photographed or reproduced in any way without the written authority of Aslie Planning & Design Limited