

Information by Nicholas Jacob Architects

ITEMS TO BE RETAINED

ORIGINAL JOHN CARR STRUCTURE
TO BE RETAINED

HENRY CURRY BATHS STRUCTURE INCLUDING
EARLIER ELEMENTS - TO BE RETAINED

19th CENTURY STRUCTURE
TO BE RETAINED


20th CENTURY STRUCTURE
TO BE RETAINED

UNCONFIRMED ORIGIN
TO BE RETAINED

PROPOSED NEW STRUCTURES

INDICATES ITEMS TO BE REMOVED

INDICATES ITEMS TO BE REMOVED
(APPROVAL RECEIVED BY E.H. FOR

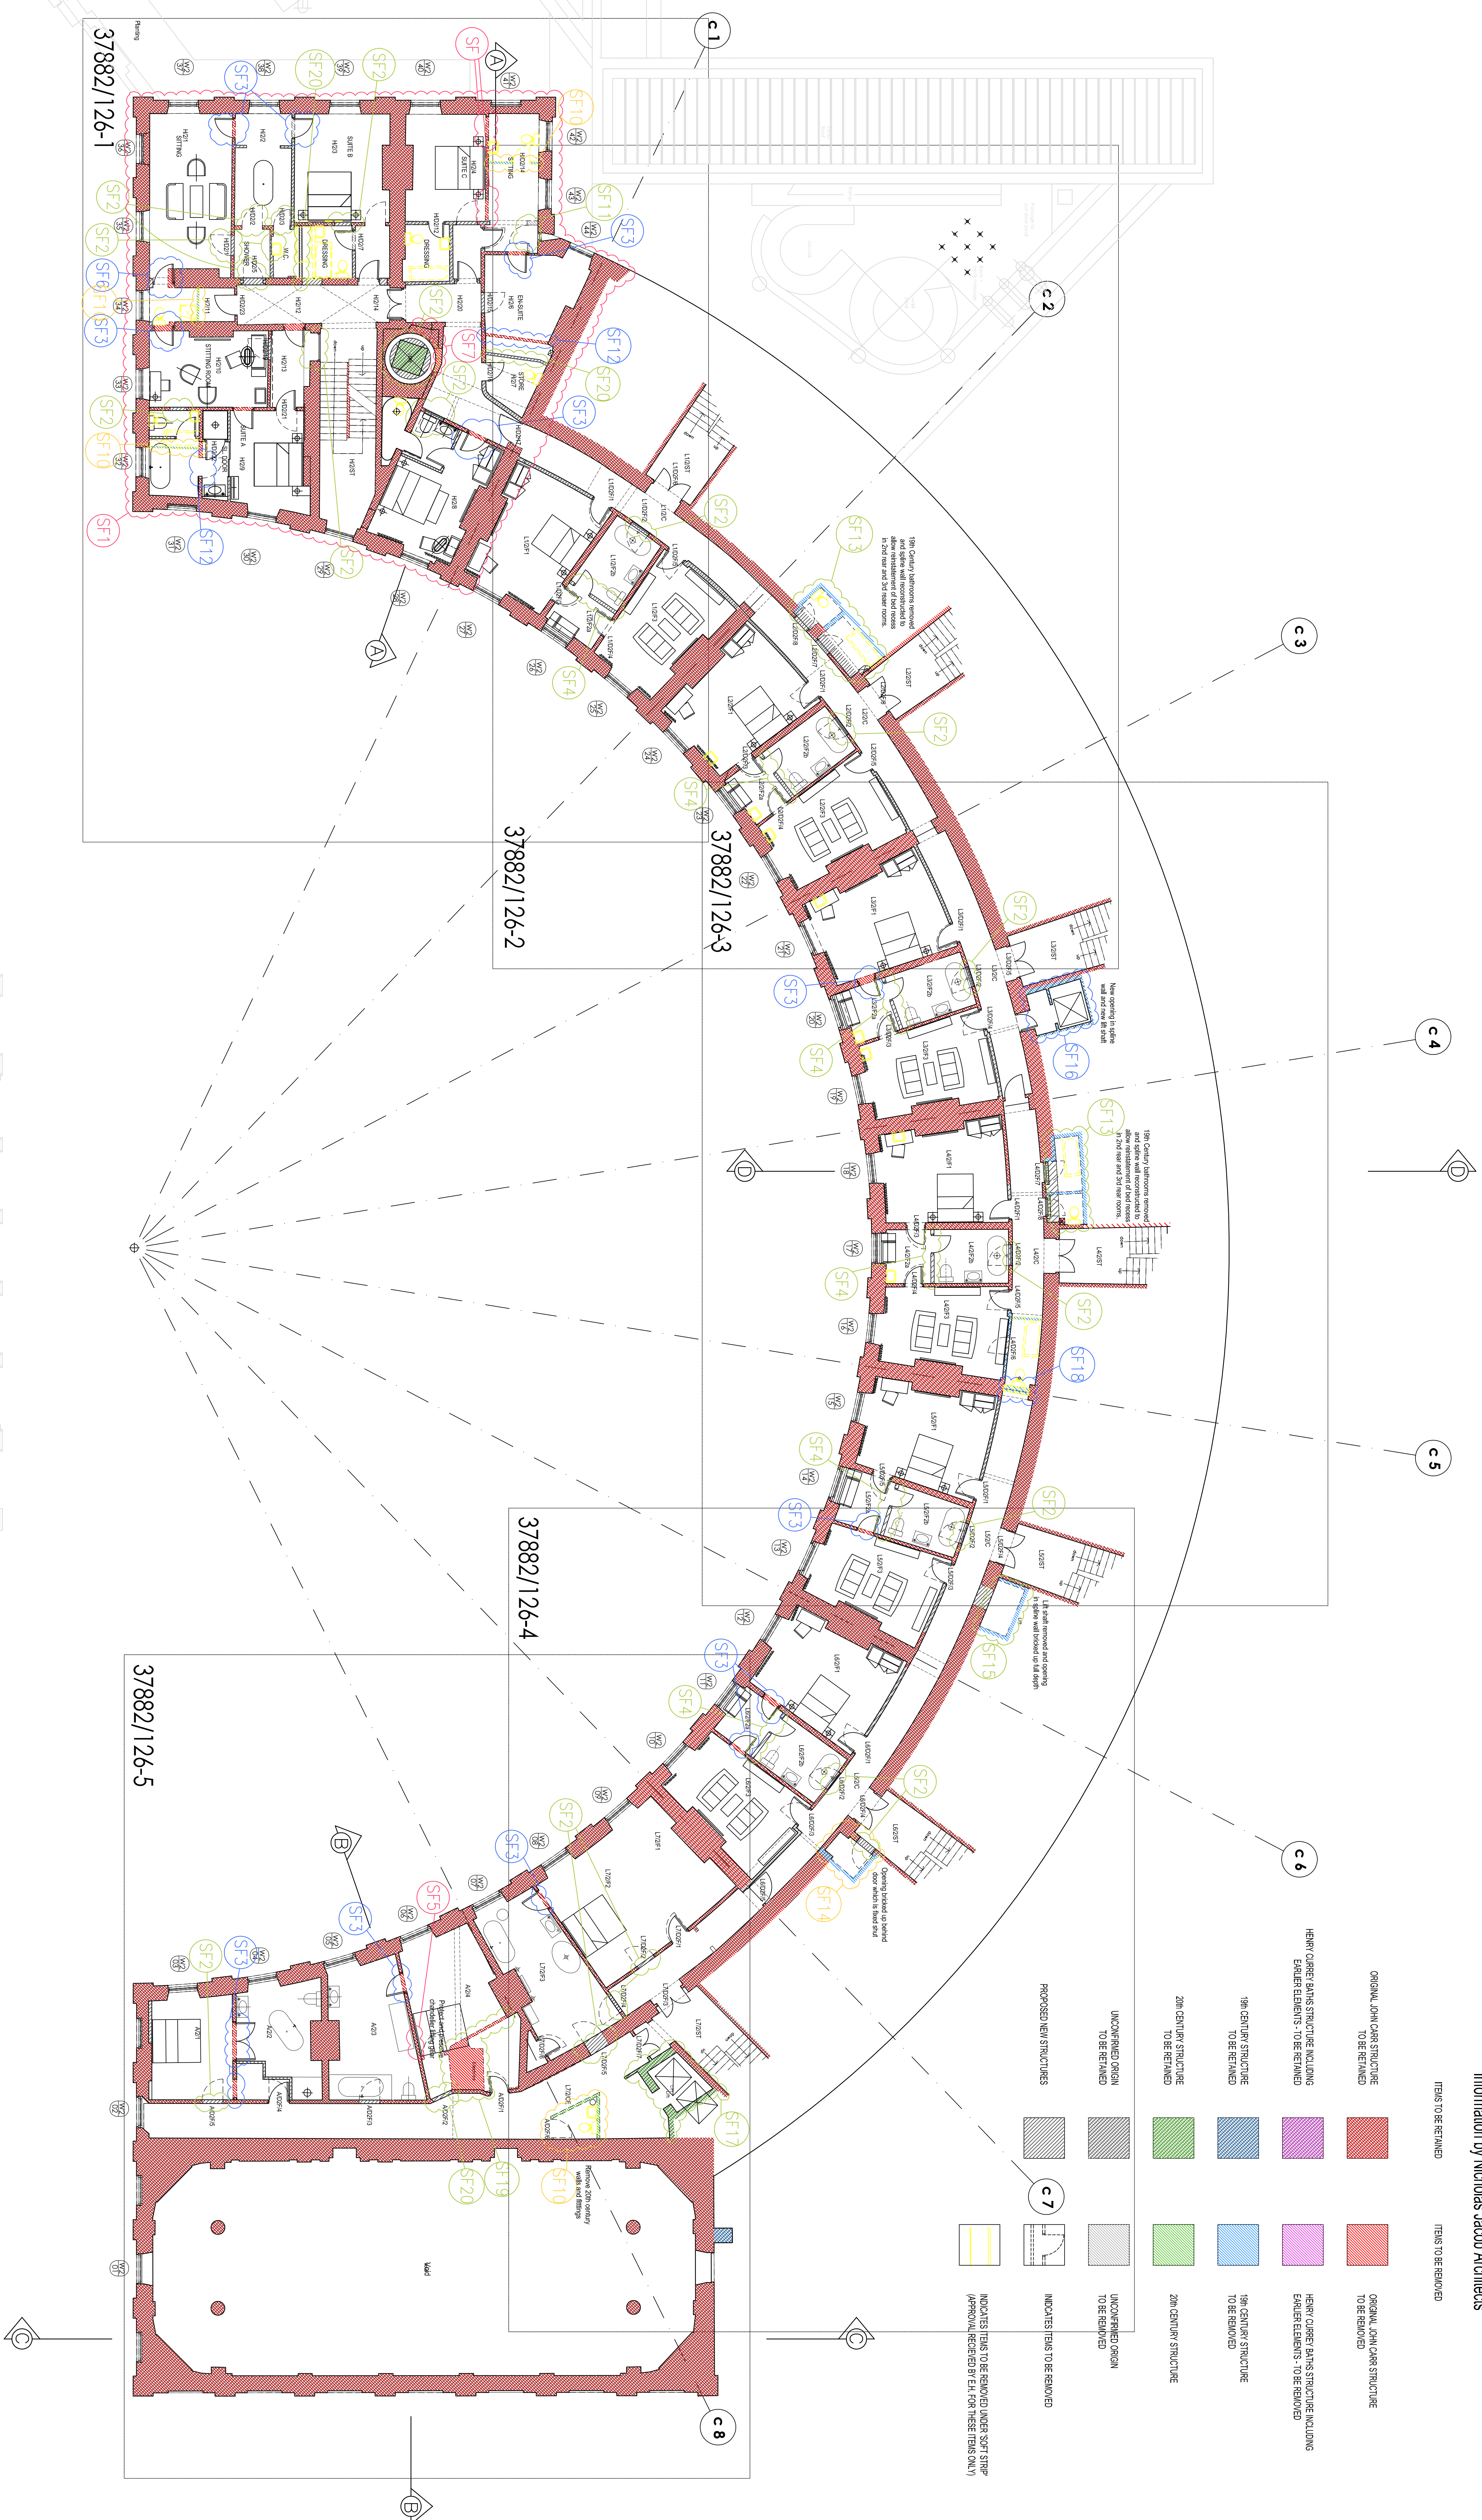

2. ANY DISCREPANCIES SHOULD BE BROUGHT TO THE ATTENTION OF THE ARCHITECT IMMEDIATELY

NOTE

CONSERVATION ARCHITECT

Nicholas Jacob Architect
89 Burners Street, Ipswich, Suffolk, IP1 3LN
Tel: 01473 221150 Fax: 01473 255550
Nicholas.jacob@NJAarchitects.co.uk

PLANNING_SUBMISSION

Edmund Kirby
EDMUND KIRBY
ARCHITECTS
3 KING STREET
MANCHESTER
M2 6AQ
TEL: 0161 822 1687
FAX: 0161 822 2752
EMAIL: arch@edmundkirby.co.uk

BUXTON_CRESCENT

SECOND_FLOOR_PLAN
SCHEMATIC_INTERVENTION

DATE	SCALE	DRAWN	CHECKED
10.11.05	1:100	ICR	

37882/126....REV D

© copyright remains with Edward Kirby unless specified in terms of copyright