




THIS DRAWING IS COPYRIGHTED. It must not be reproduced or disclosed to any parties without permission. Do not scale from this drawing, or interpolate any data between. Only information indicated in the registered issued drawing to be used. Any discrepancies should be reported immediately. The drawing is to be read in conjunction with all relevant contractual, specialist manufacturers drawings and specifications. Any discrepancies should be reported immediately. Any dimensions are in millimetres unless noted otherwise. PLOTTING For this drawing to be plotted as intended, the BSBgeneral.dwg PLOT style must be used as included in .zip folder version

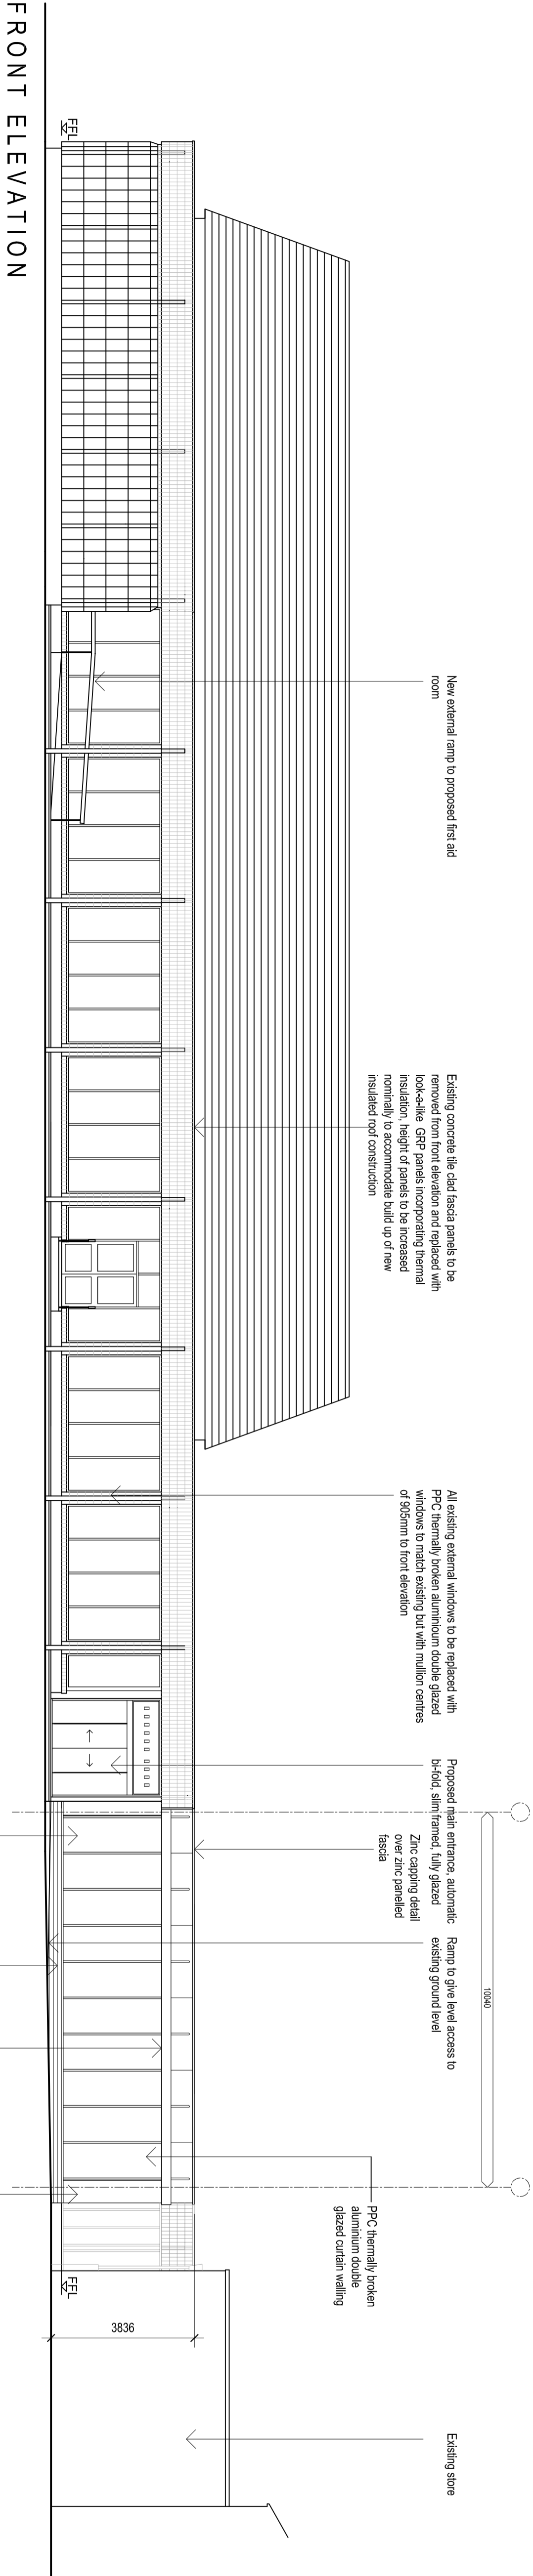


FRONT ELEVATION

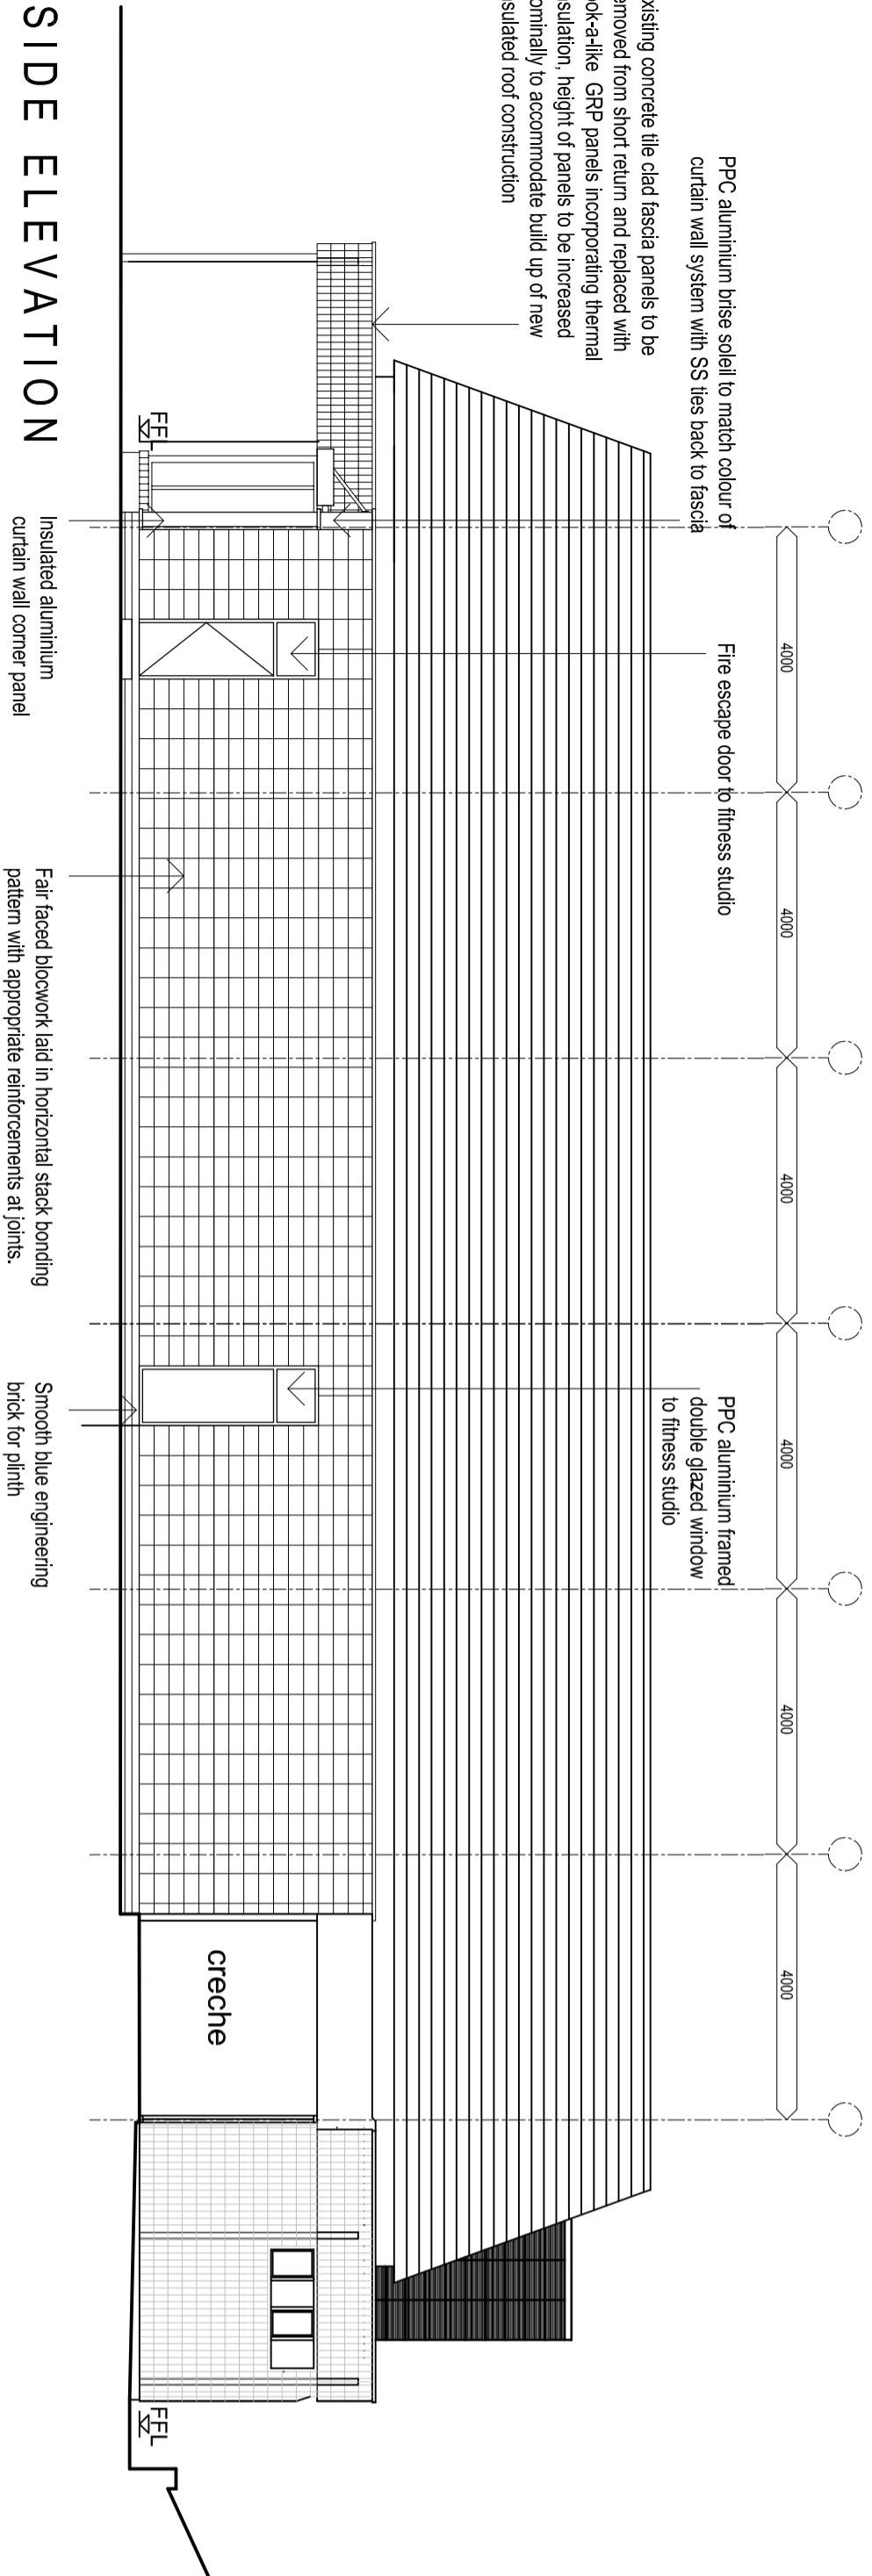

SIDE ELEVATION

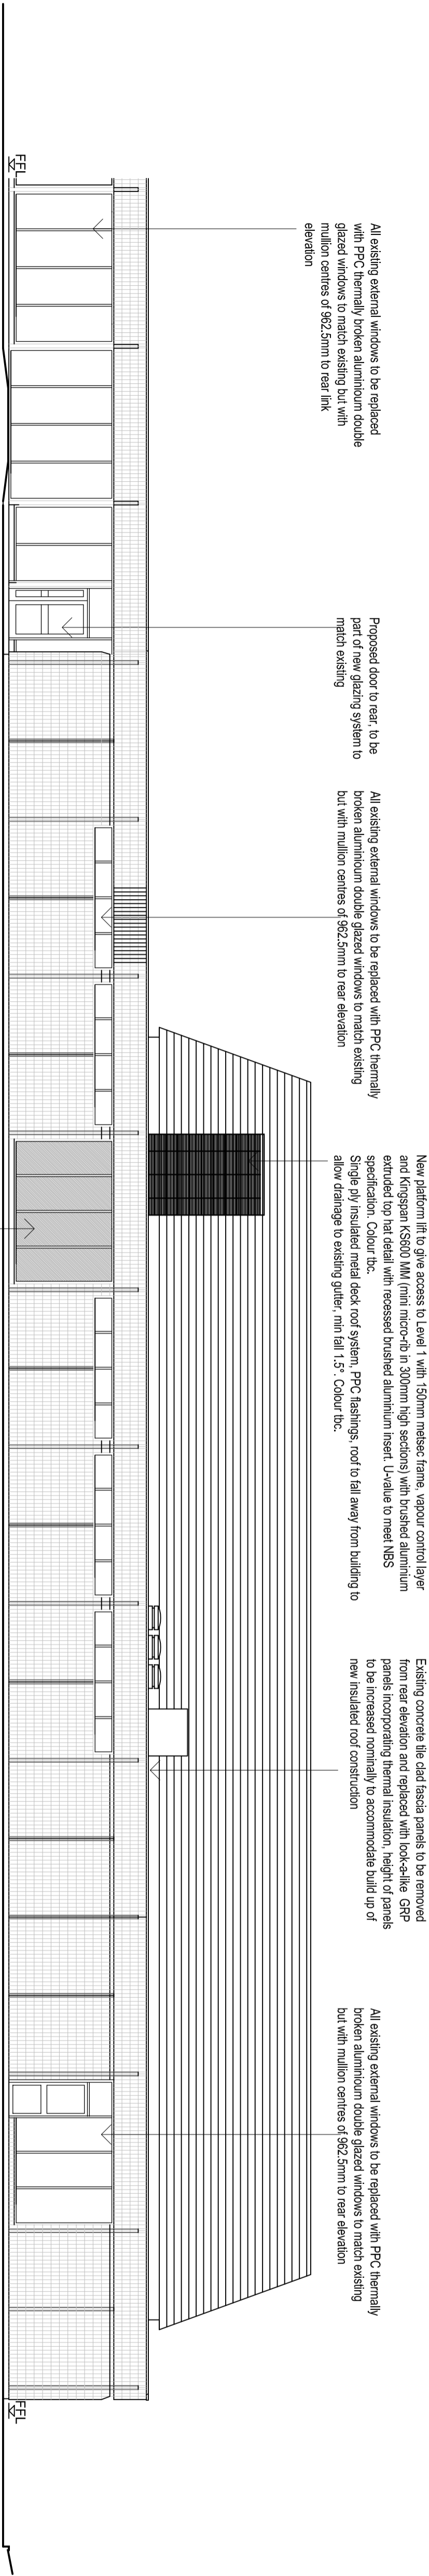

REAR ELEVATION

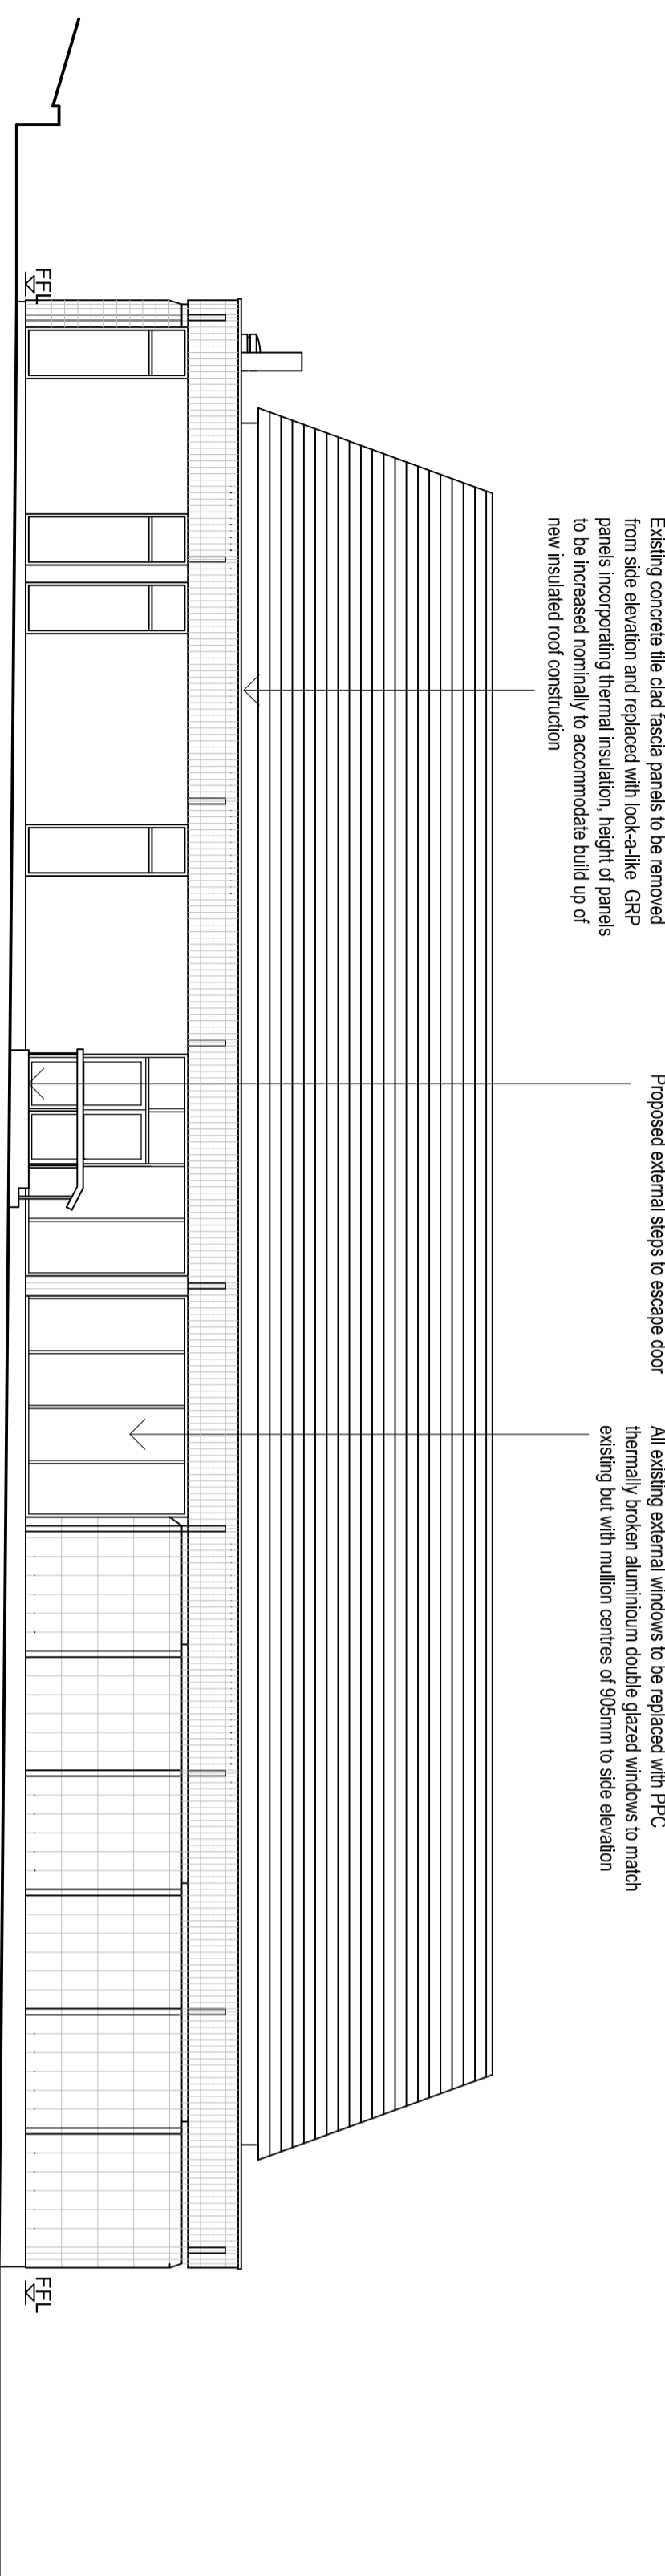

SIDE ELEVATION

Rev	DATE	DESCRIPTION	INITIAL	CHECKED
6	18.03.10	Plaster endbracket/step/doorwork removed	TL	FB8
5	22.02.10	Notes added re replacing fascia panels to all elevs.		FB8
		Revised drawings submitted and approved.		FB8
4	08.02.10	TECHNICAL SPEC - allow for roof cladding system		FB8
3	26.10.09	Revised submitted		FB8
2	23.10.09	Plaster endbracket access located.		FB8

BSB
ARCHITECTS


Alterations and Extension to
Buxton Swimming Pool, Derbyshire
High Peaks Borough Council
Proposed Elevations

T: 01509 610510
F: 01509 211510
WWW.B3.CO.UK