




proposed first floor plan

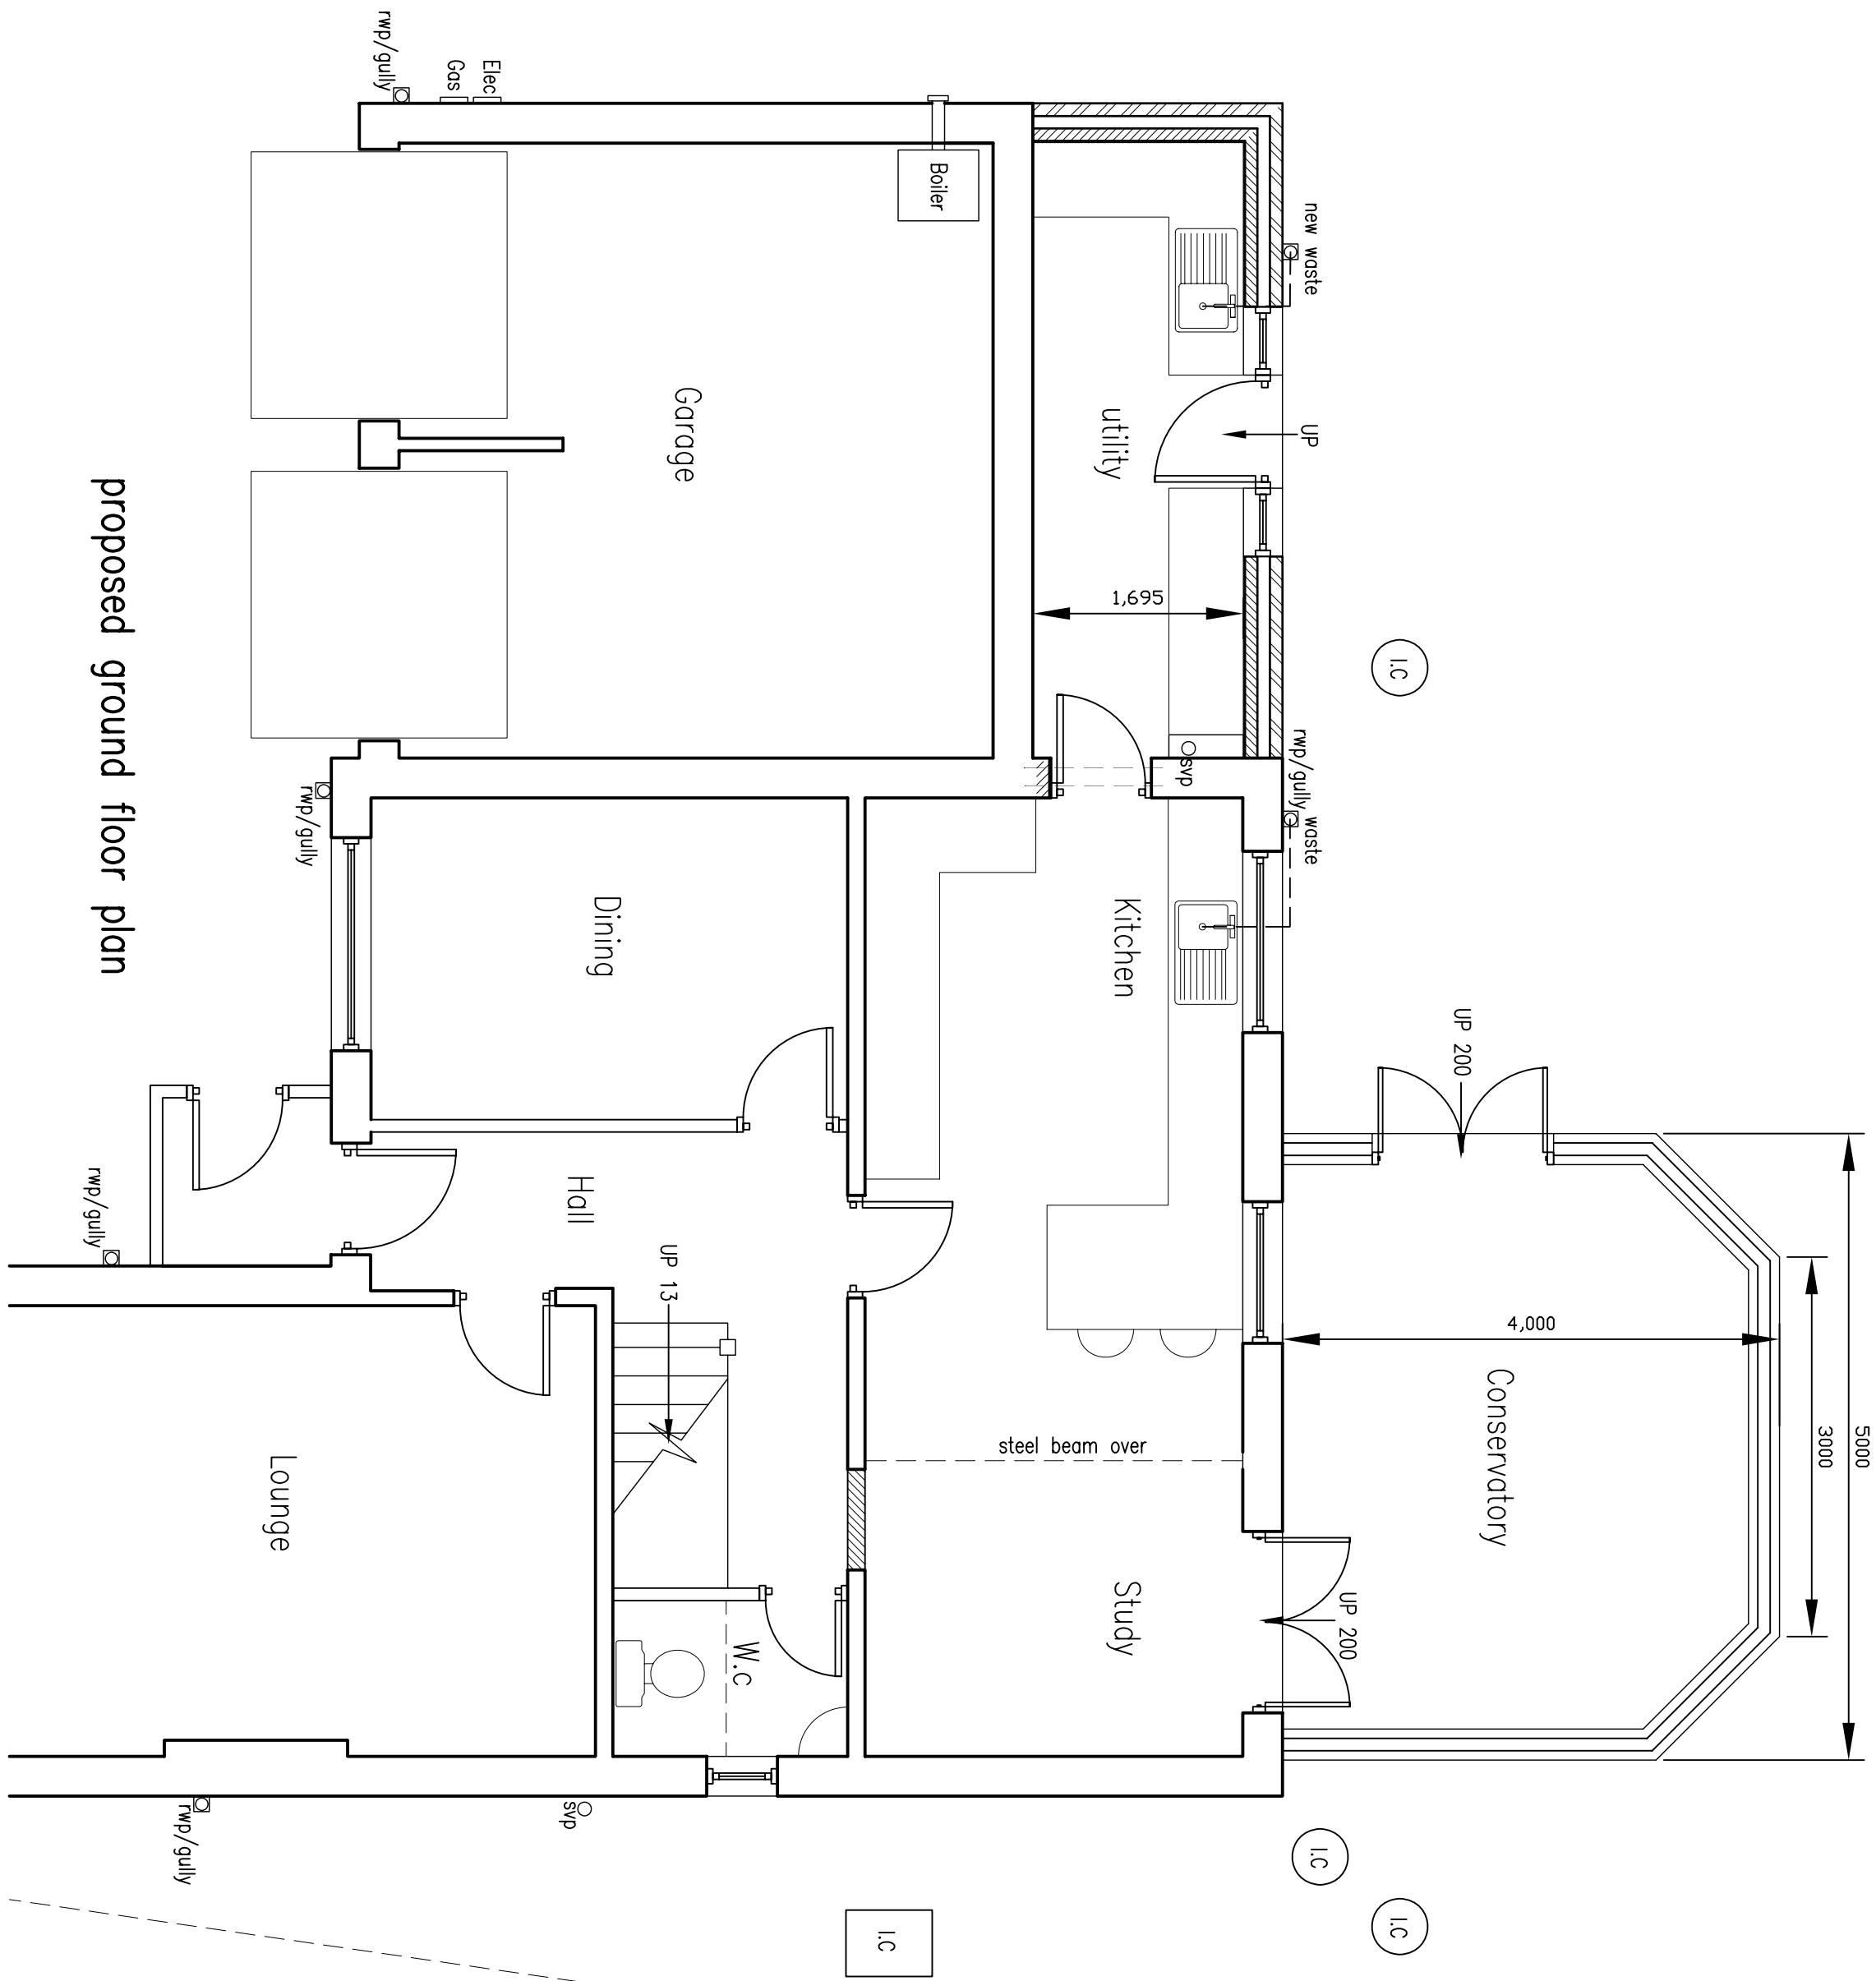


proposed ground floor plan

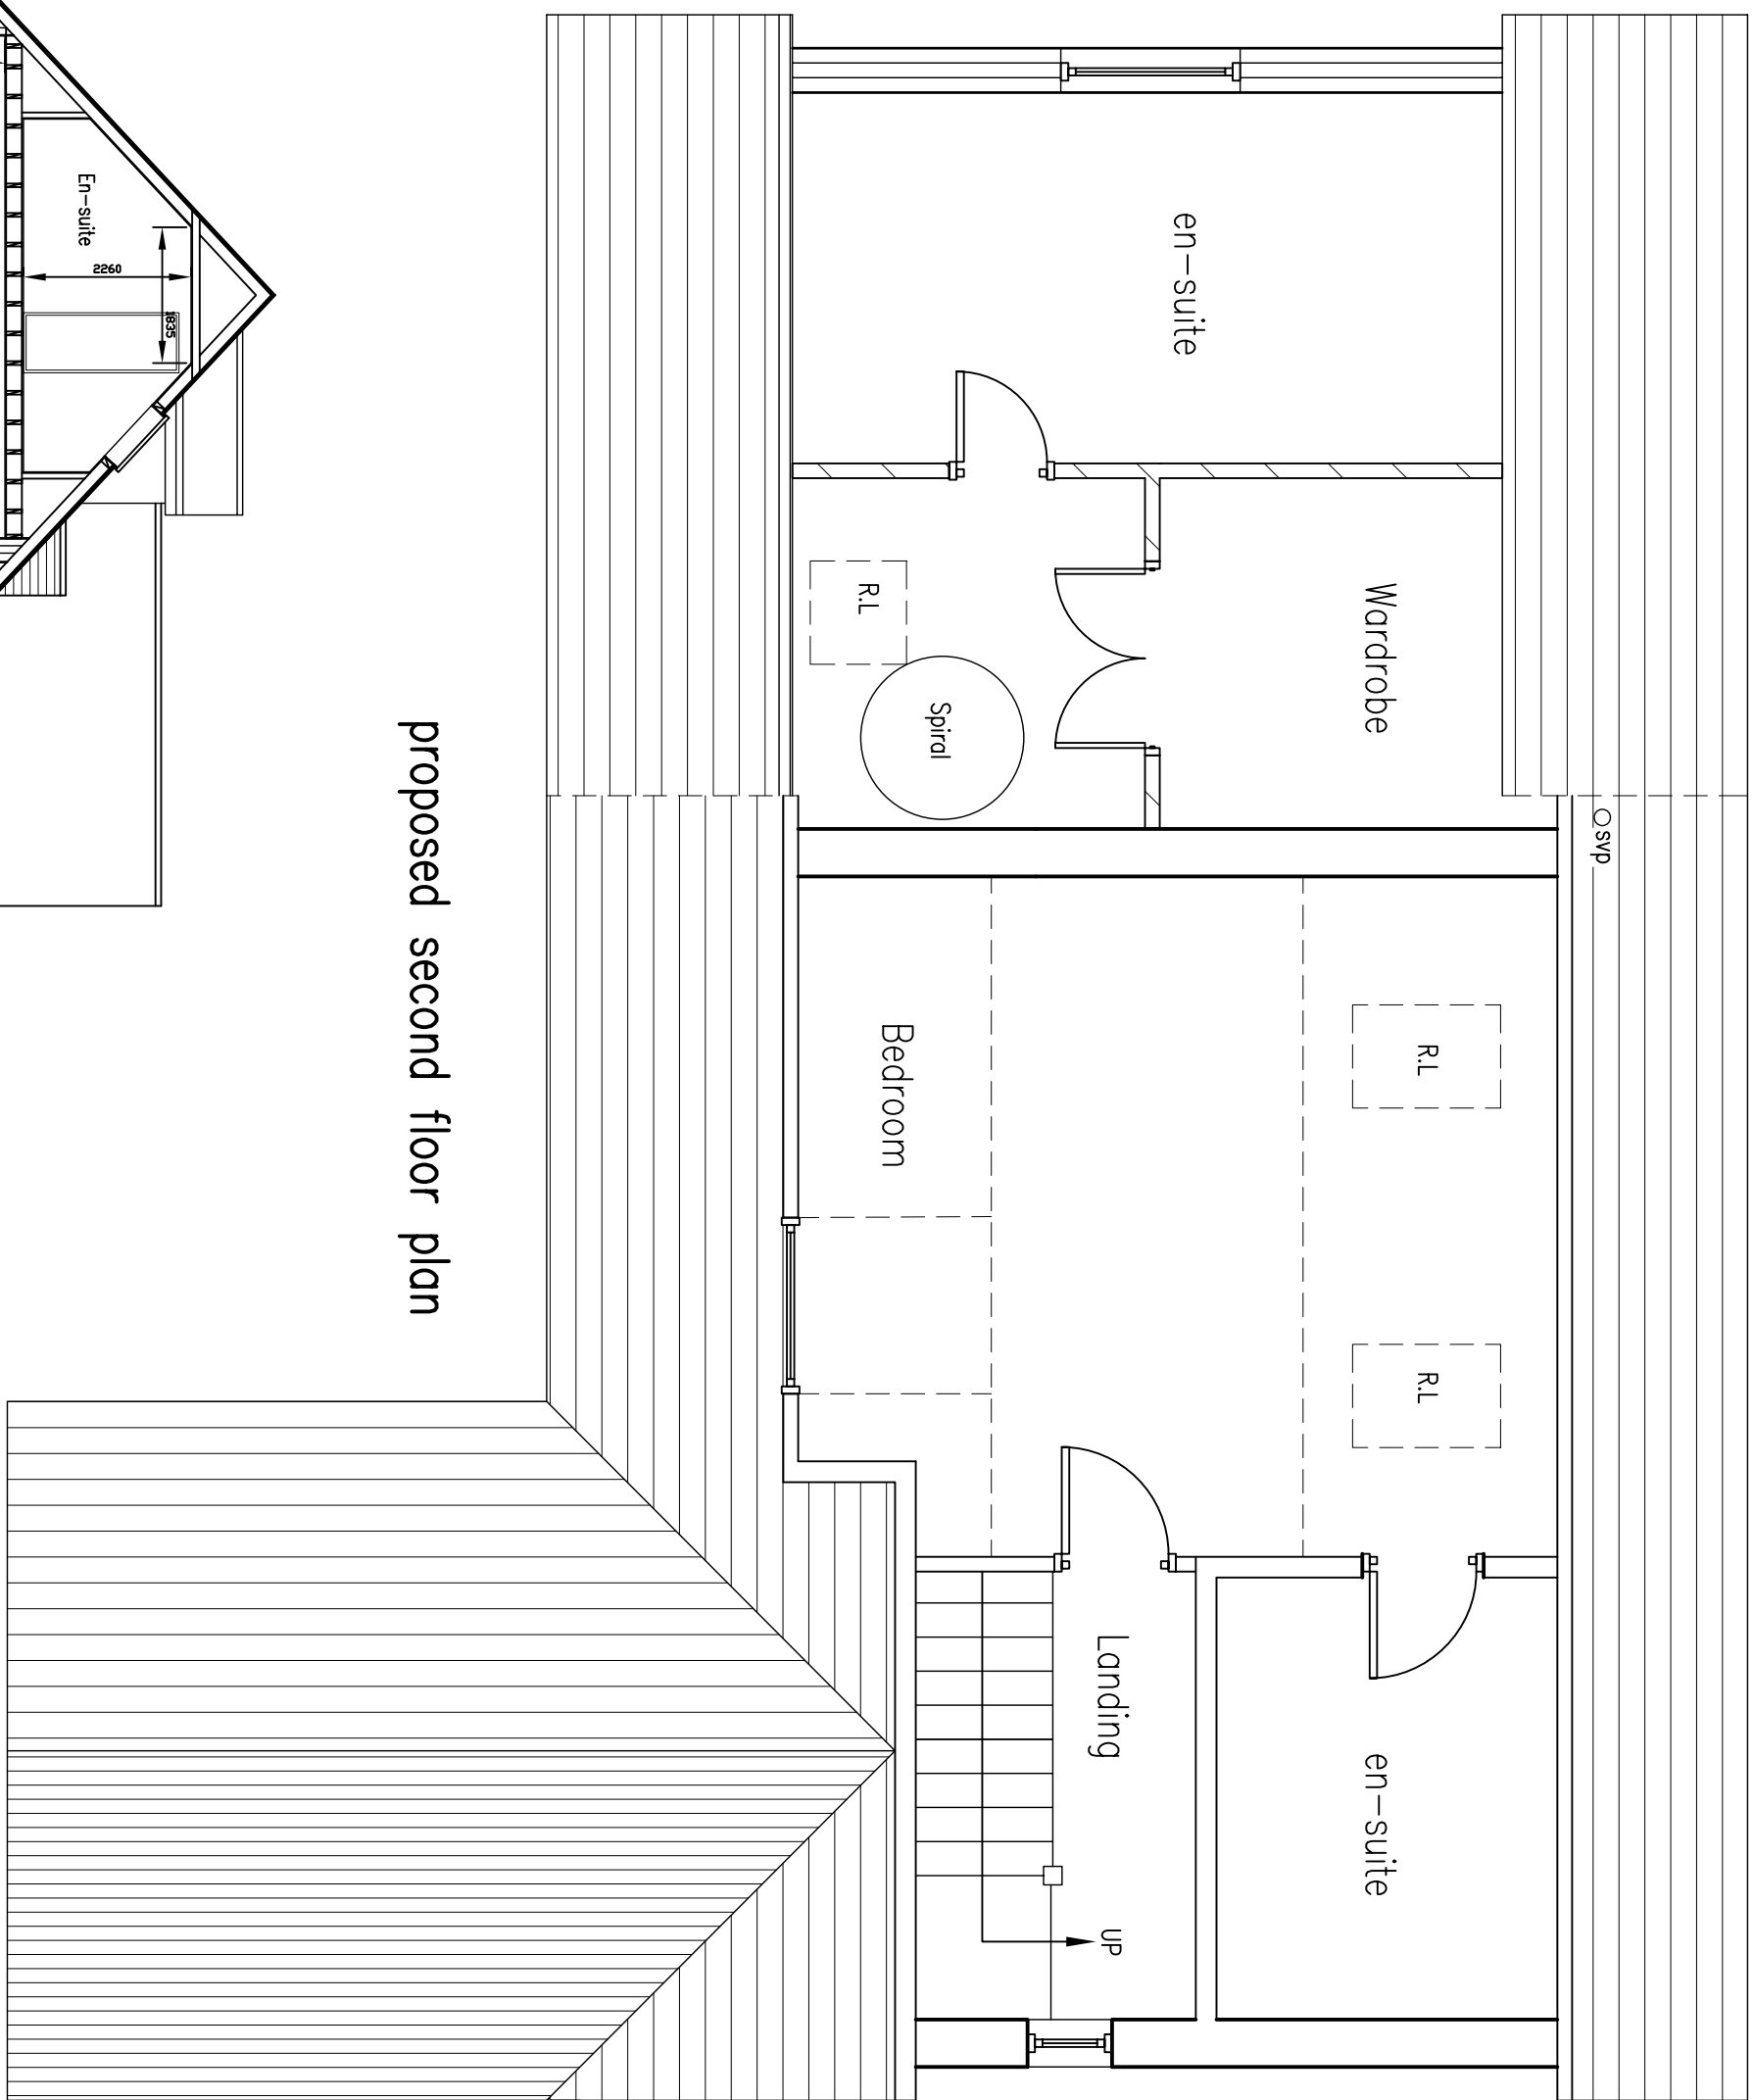


proposed second floor plan

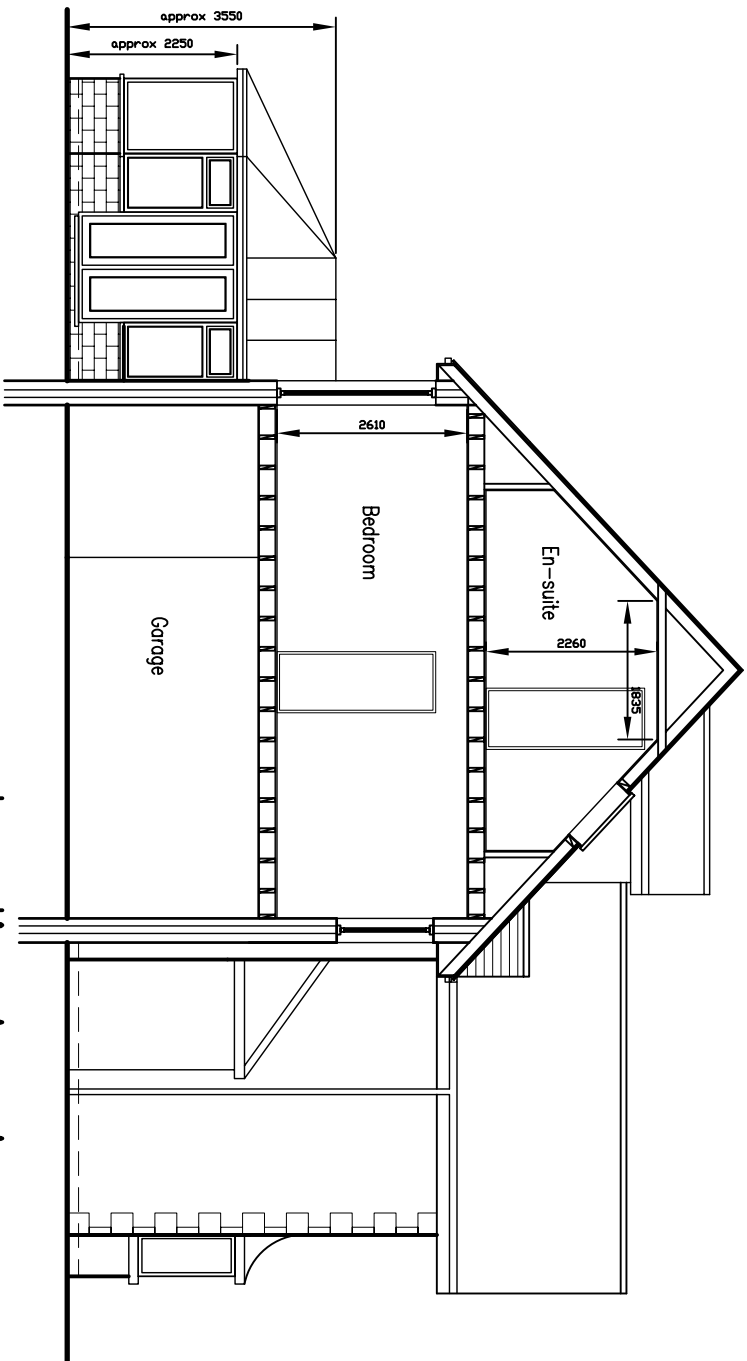


proposed section A - A

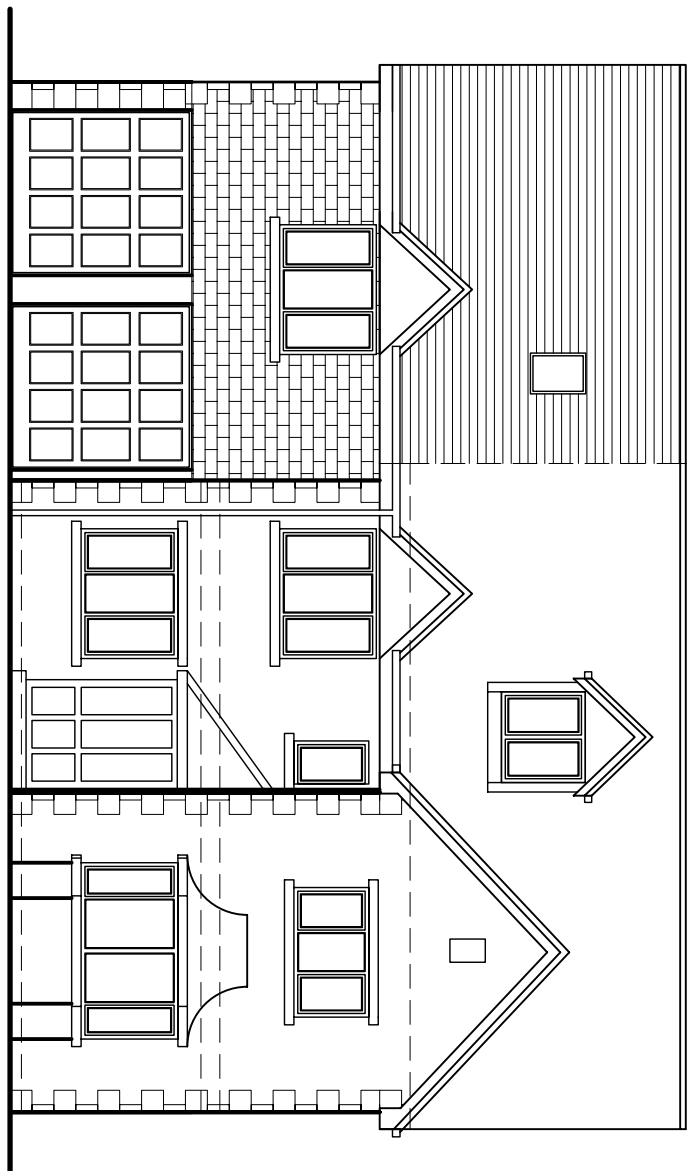


proposed front elevation

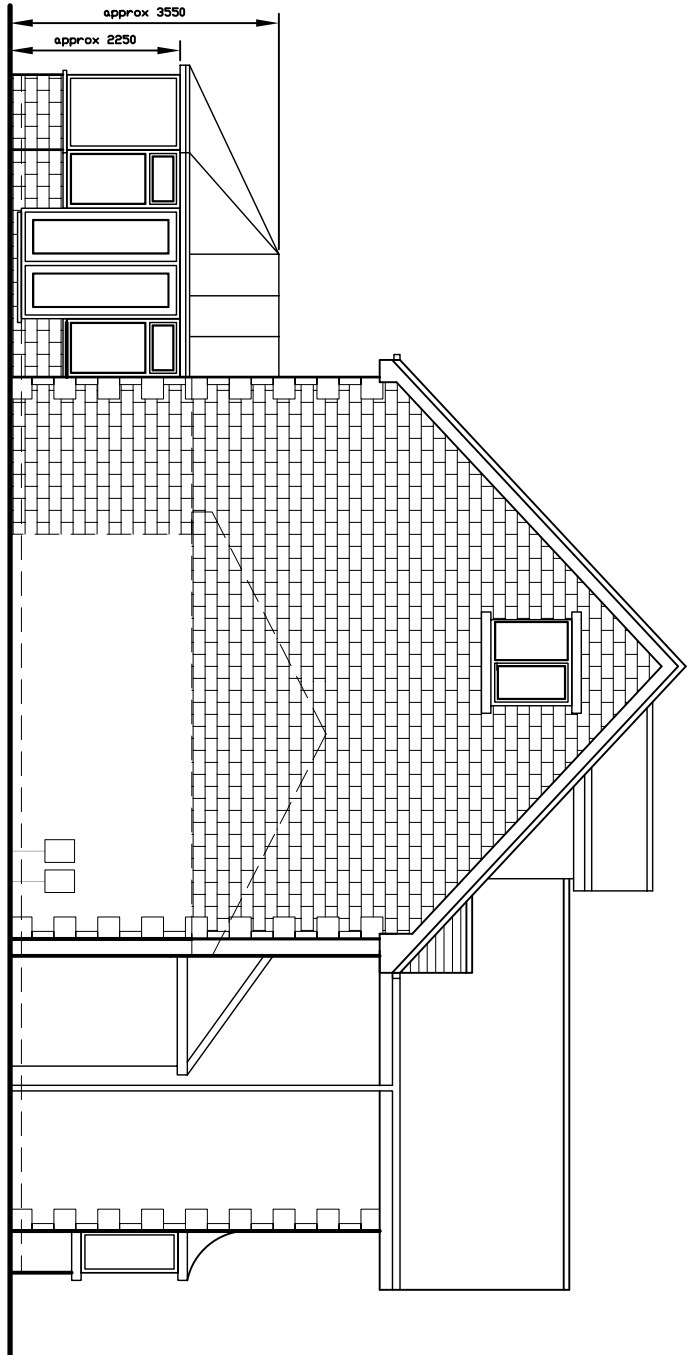

proposed side elevation

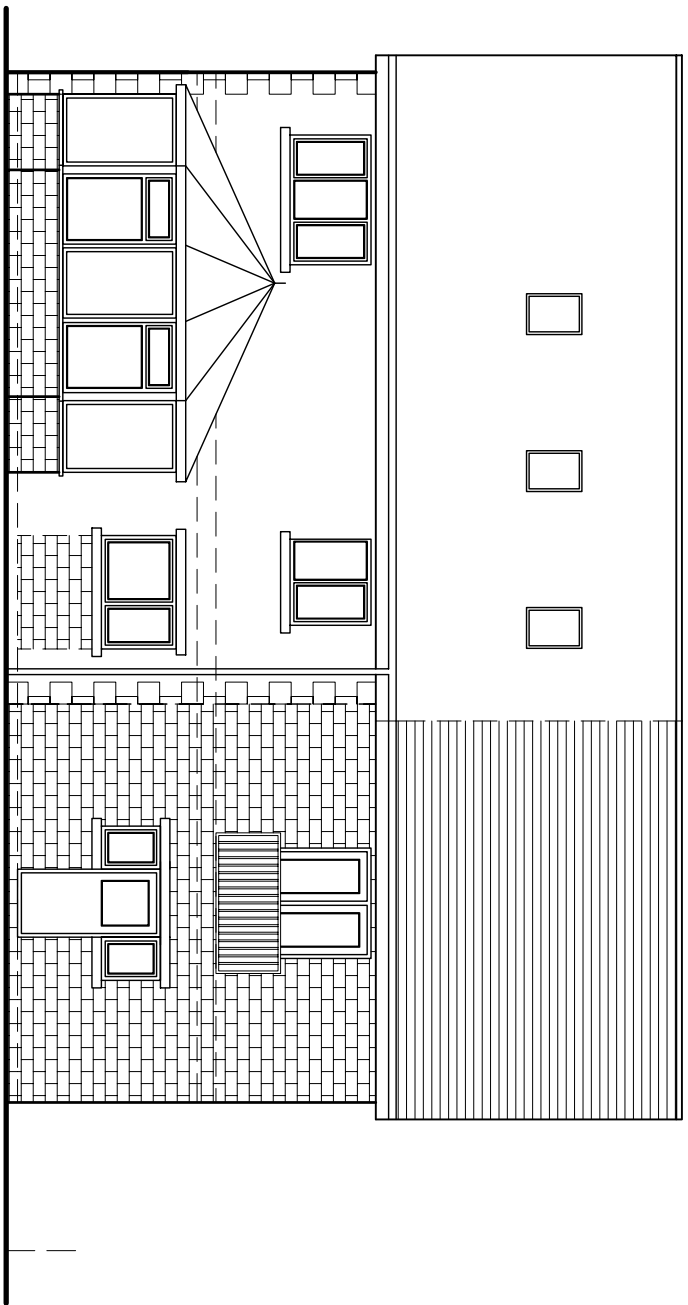

proposed rear elevation

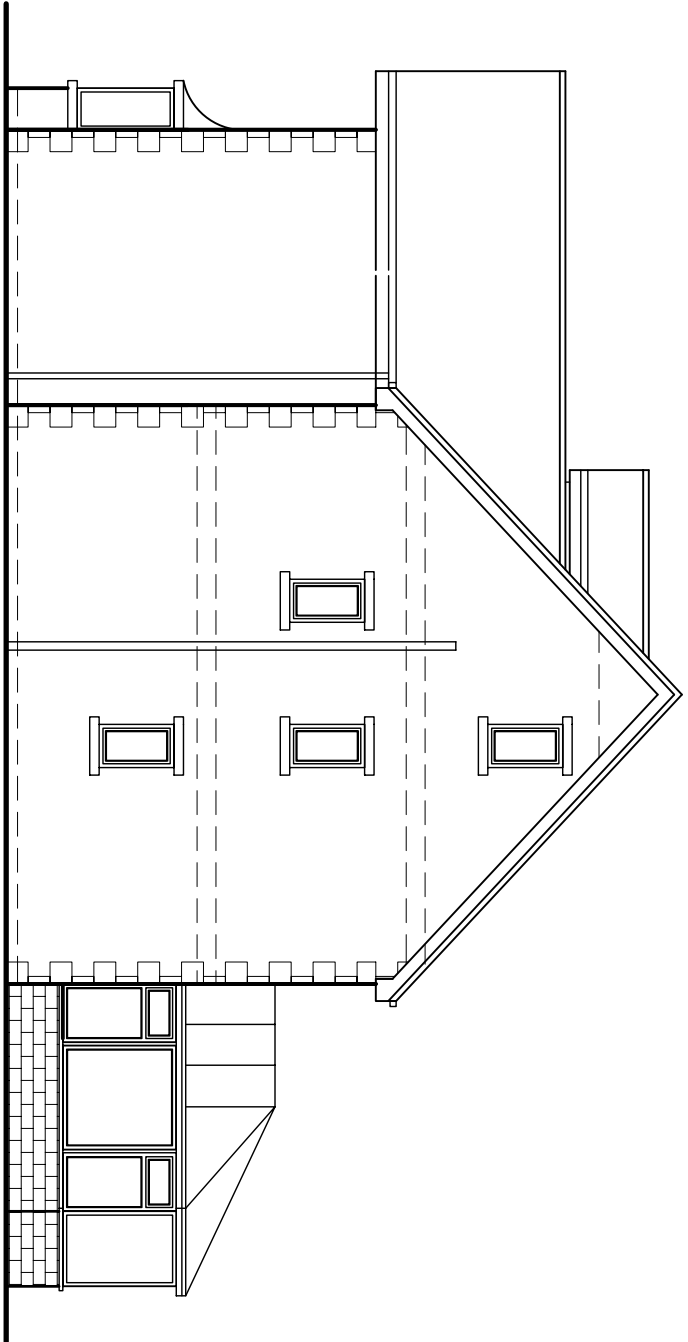

proposed side elevation

- notes
1. do not scale from this drawing - use figured dimensions only
 2. read in conjunction with all other consultants/specialists drawings. report any discrepancies before directed work commences
 3. all setting out dimensions to be checked on site by contractor before work commences
 4. this drawing remains copyright of 4mation architecture. copy/distribute only with consent of author